


All levels and dimensions to be checked on site prior to construction / fabrication; report discrepancies immediately.

Do not scale dimensions from this drawings. This drawing is copyright protected.


REVISION

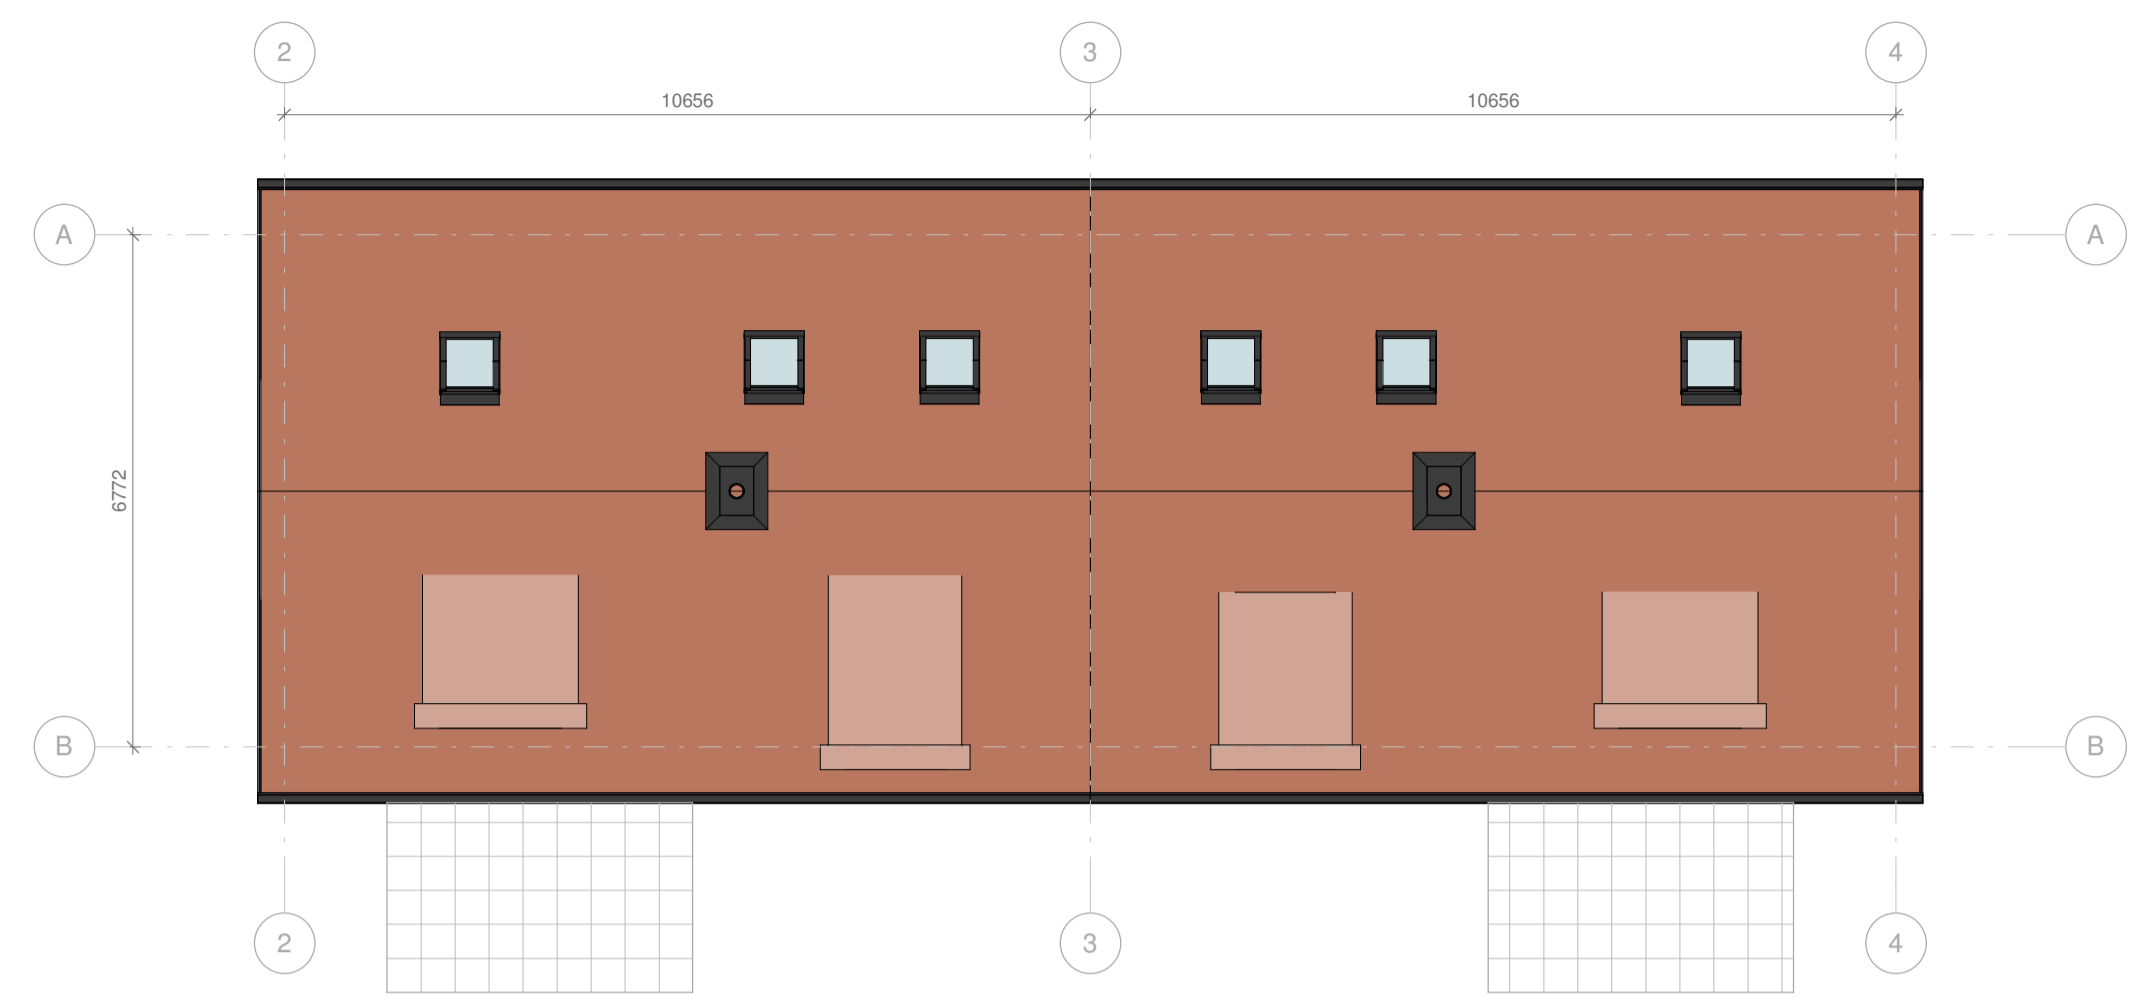


Roof Level  
Scale - 1 : 100



First Floor  
Scale - 1 : 100

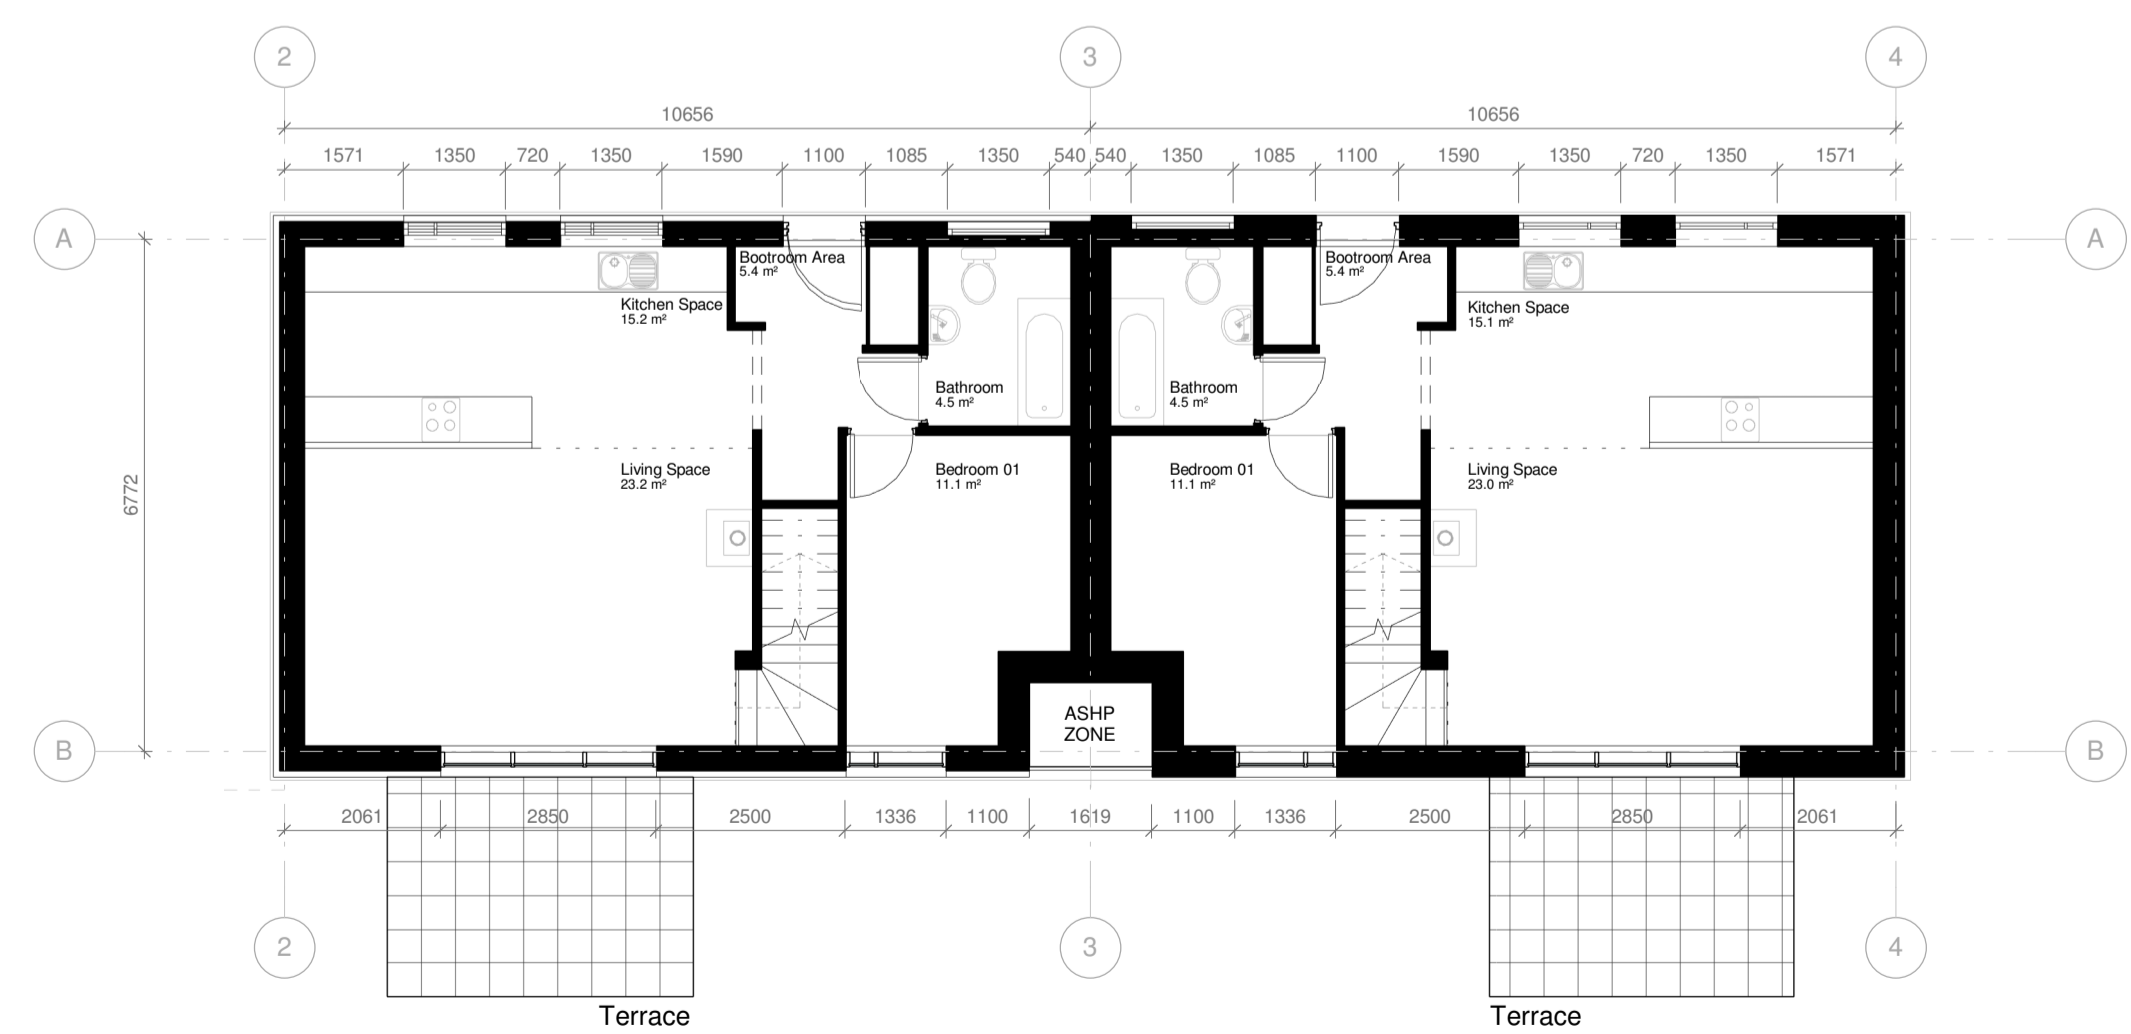

Ground Floor  
Scale - 1 : 100

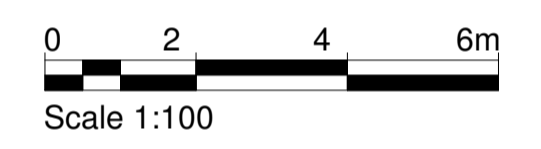

Key Plan - NTS

DATE • 25/05/18      DRAWN • LC  
SCALE • 1:100 @ A1      CHECKED • JB

PROJECT  
**Thoulstone Eco Leisure  
Proposal**

DRAWING  
**Accommodation Group A  
Plans**



12 CARPENTER STREET • PERTH • PH1 5LZ  
01738 230360  
WWW.TRAILARCHITECTS.CO.UK

DRAWING No.      REV  
**16105-PL(20)020**