
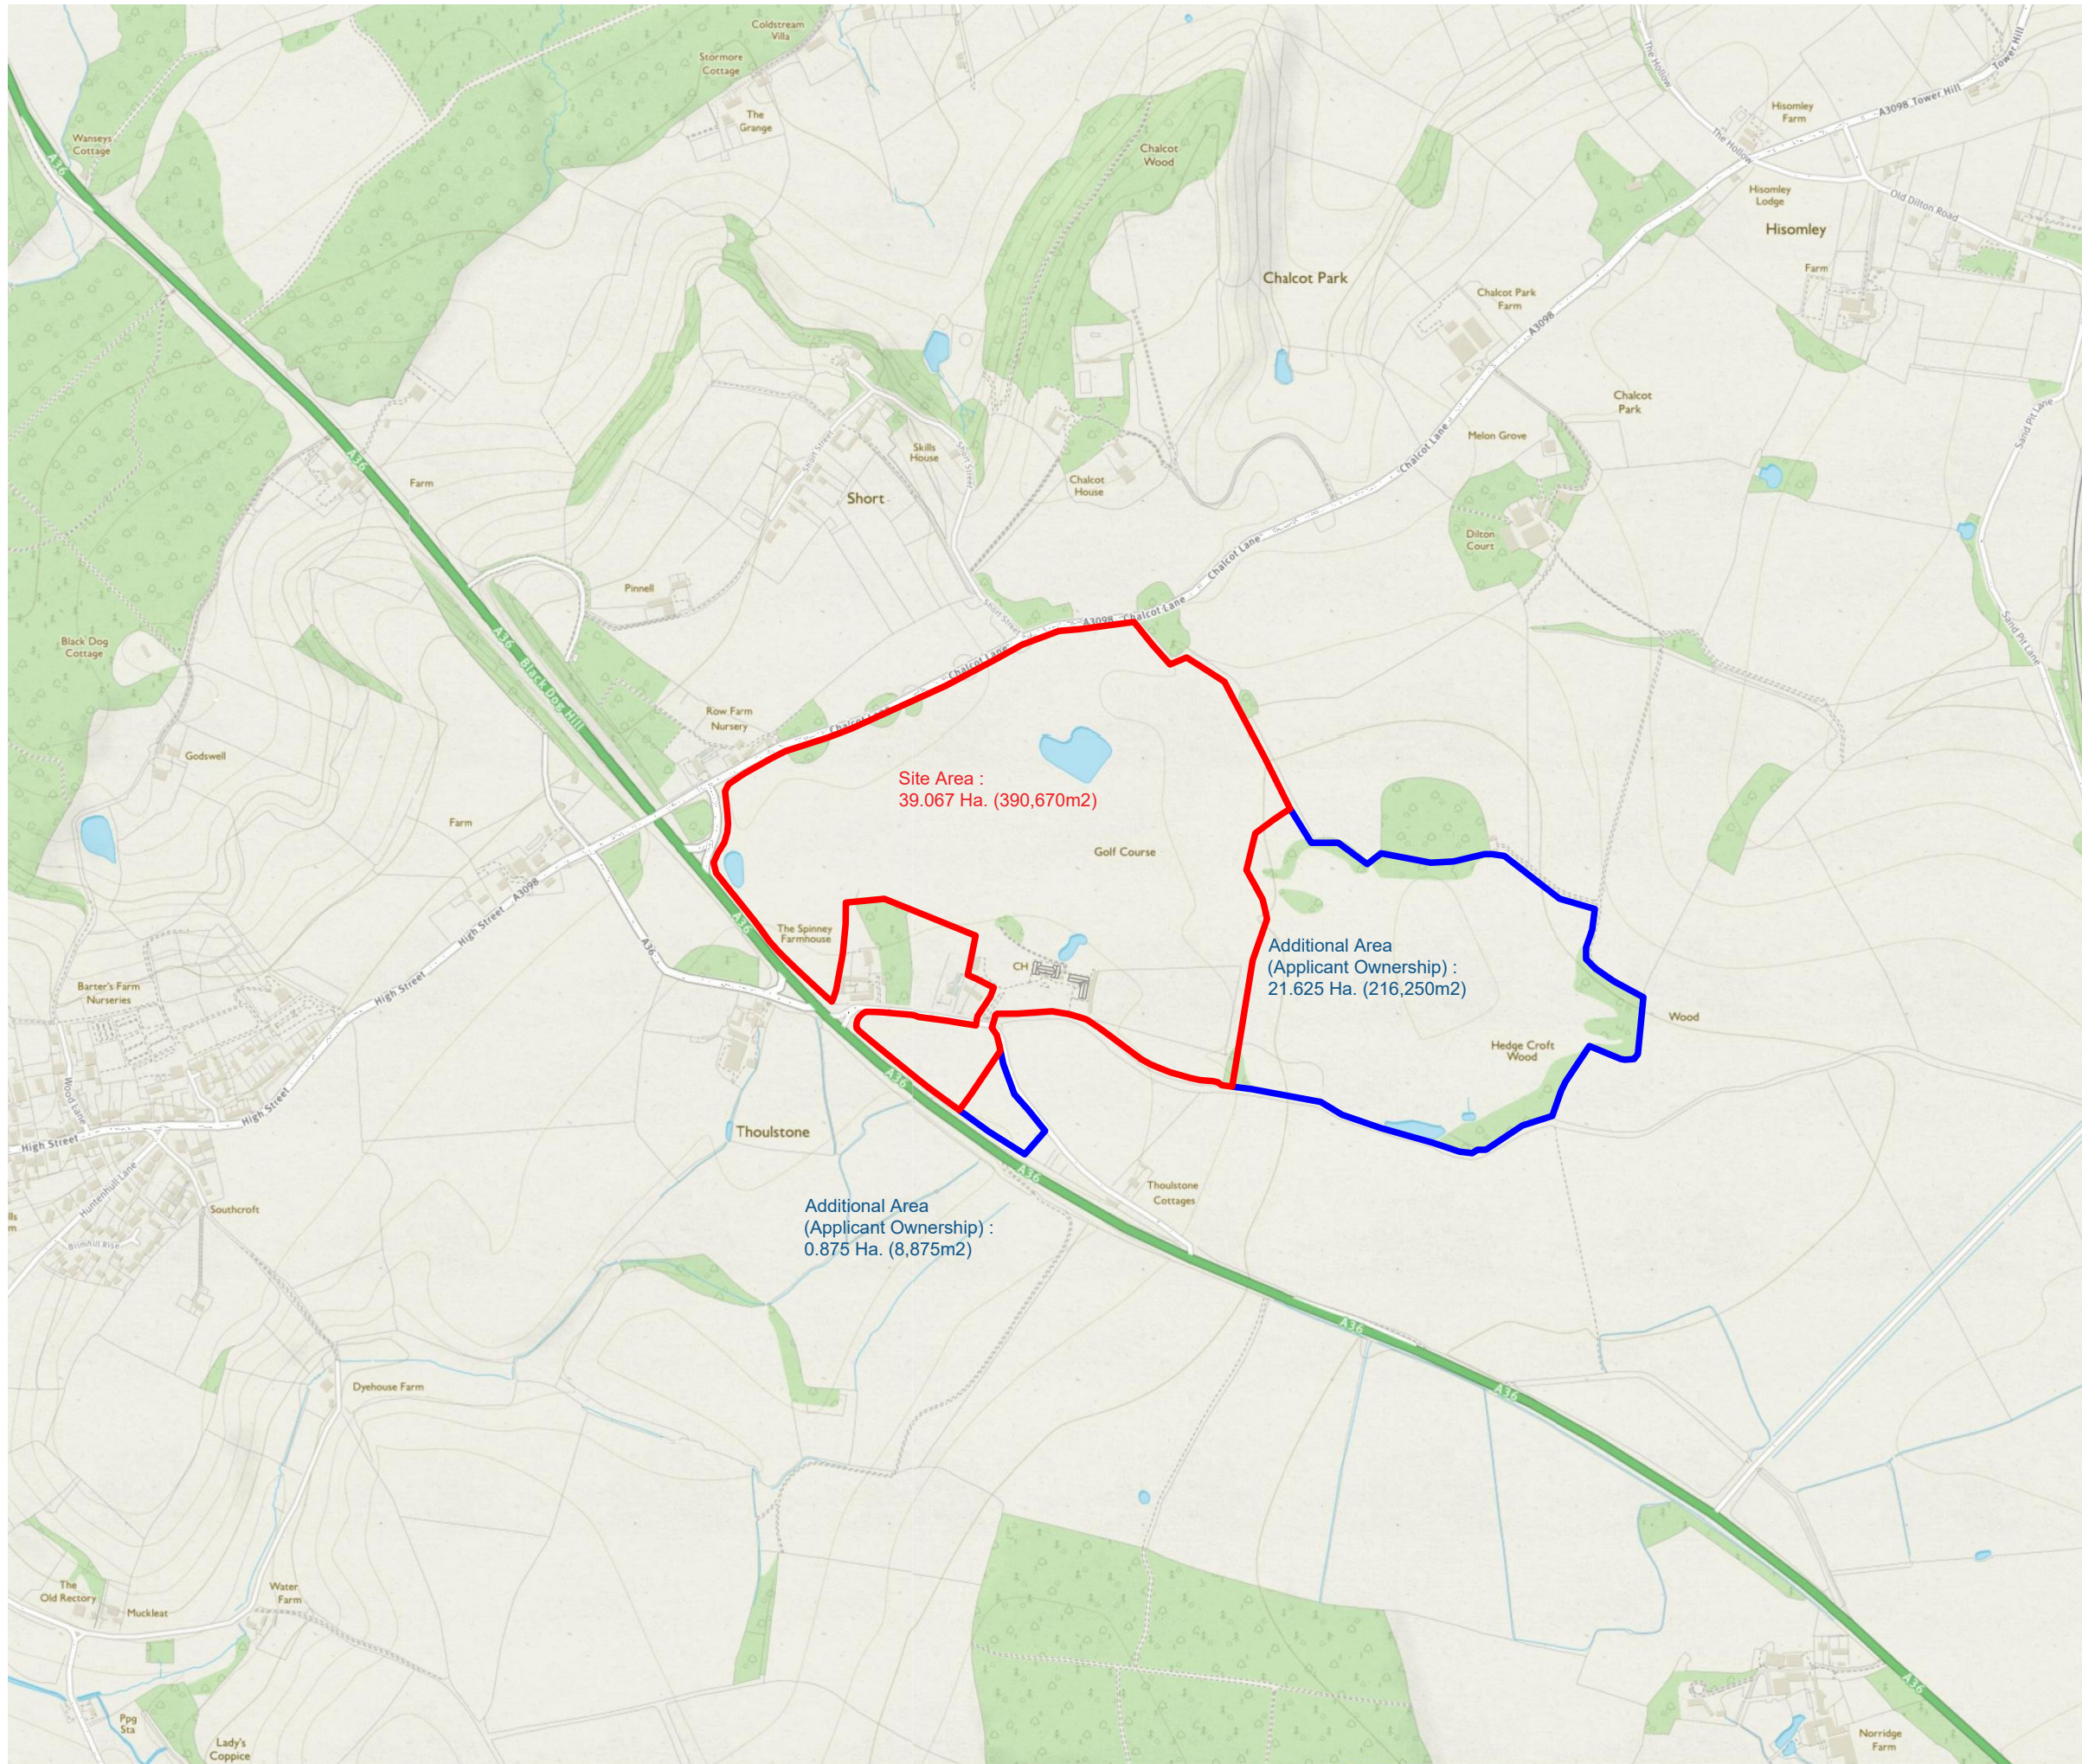



All levels and dimensions to be checked on site prior to construction / fabrication; report discrepancies immediately. Do not scale dimensions from this drawings. This drawing is copyright protected.

REVISION

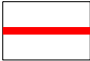

Legend

-  Planning Application Boundary
-  Ownership Boundary



Scale 1:10000

SCALE	DATE	DRAWN	CHECKED
1:10000	25/05/18	SD	JB

PROJECT  
**Thoulstone Eco Leisure Proposal**

DRAWING  
**Site Location Plan**



12 CARPENTER STREET • PERTH • PH1 5LZ  
 01738 230360  
 WWW.TRAILARCHITECTS.CO.UK

DRAWING No.  
**16095-PL(90)001**