




Plan

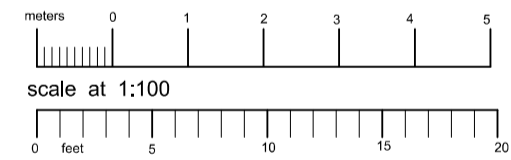


West Elevation

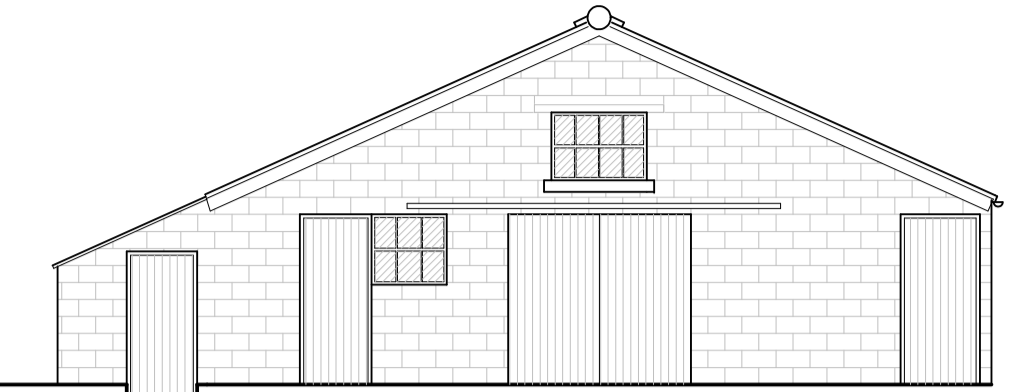


North Elevation

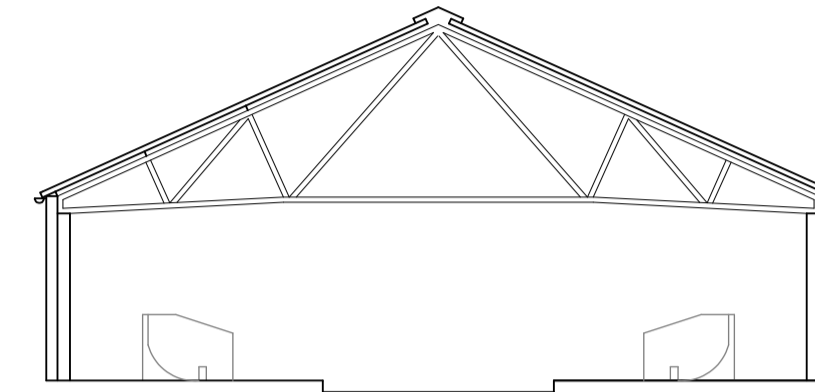

Section

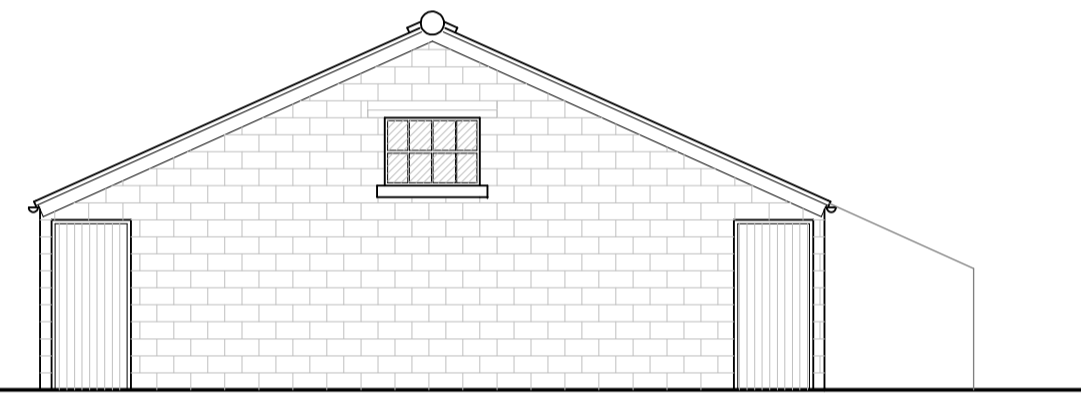

South Elevation

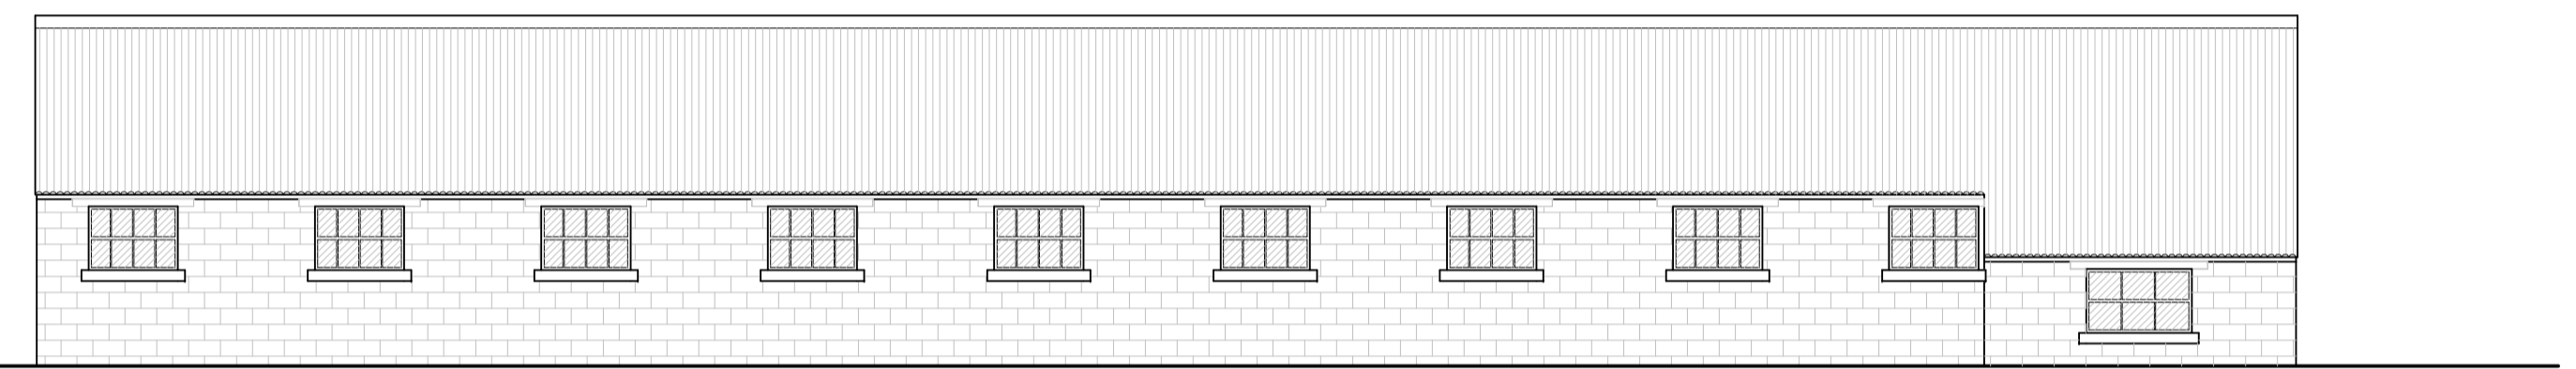

East Elevation

