

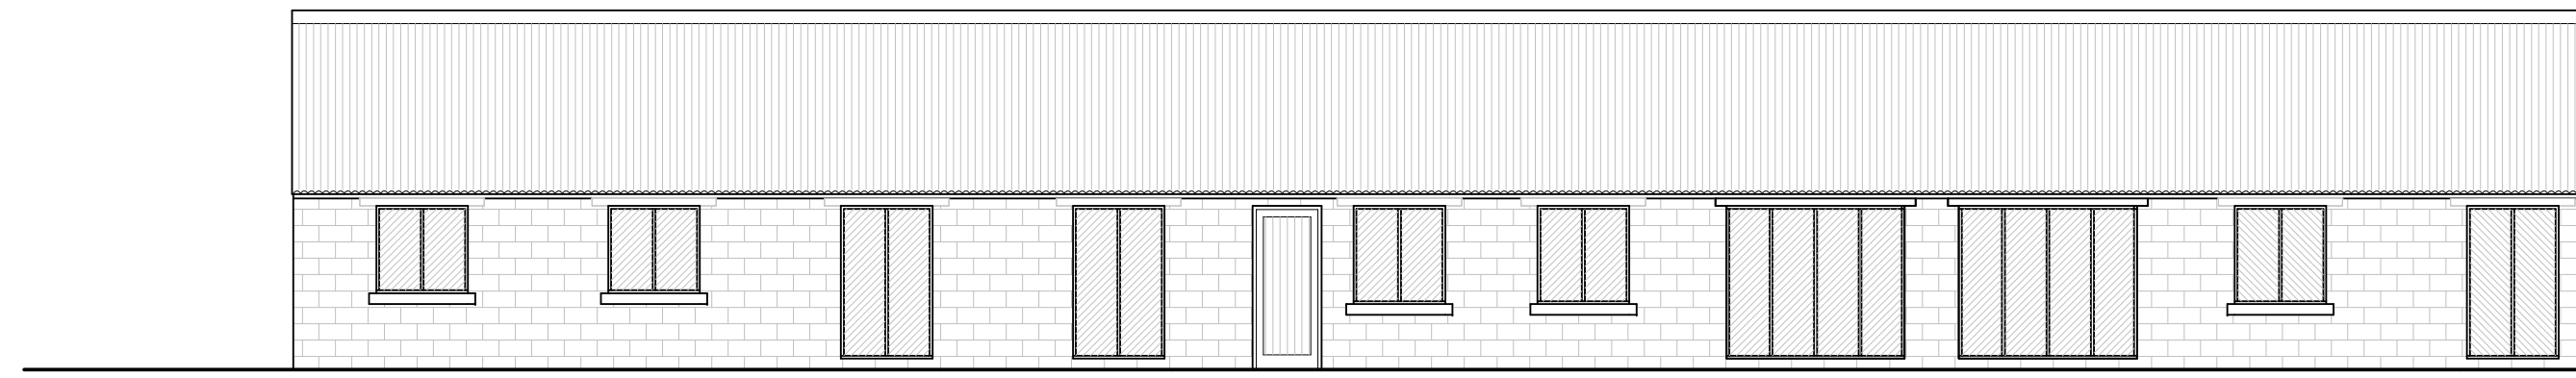



Plan

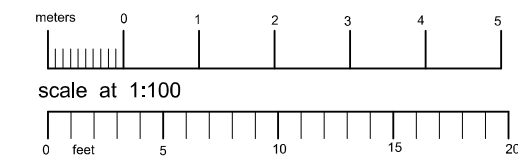


West Elevation

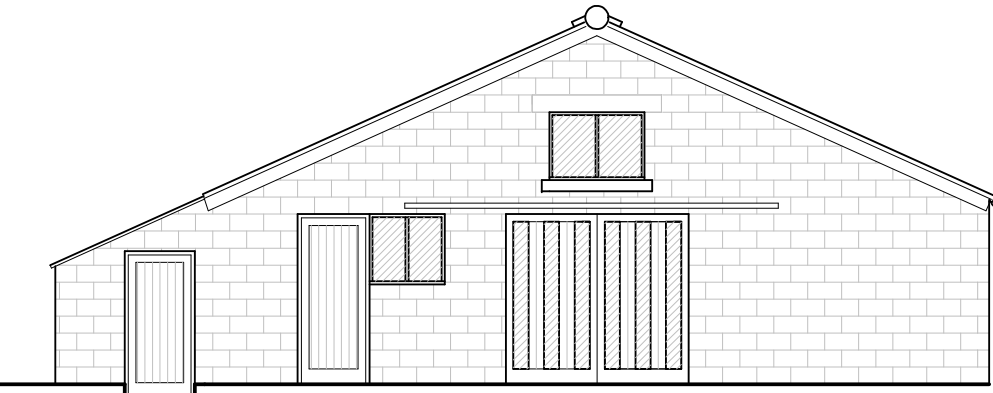


North Elevation

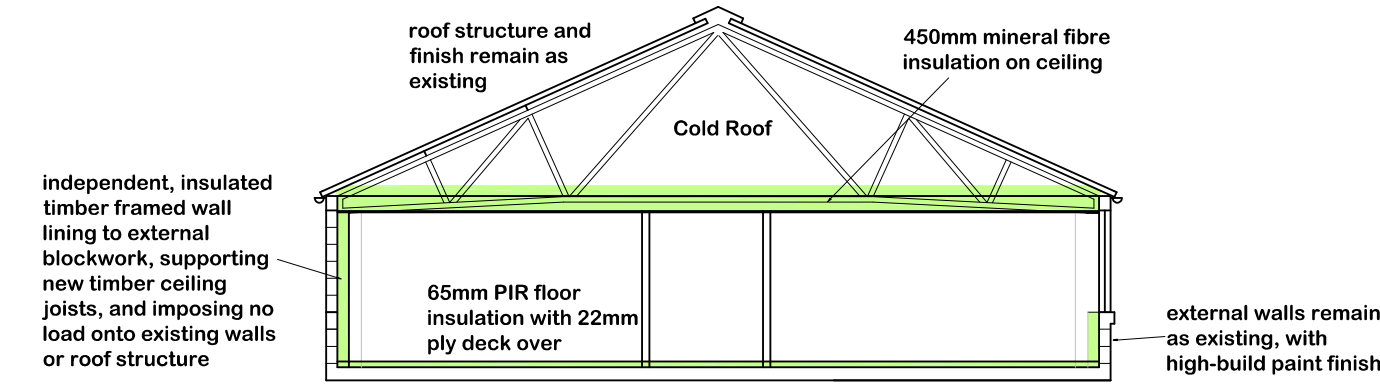


Section

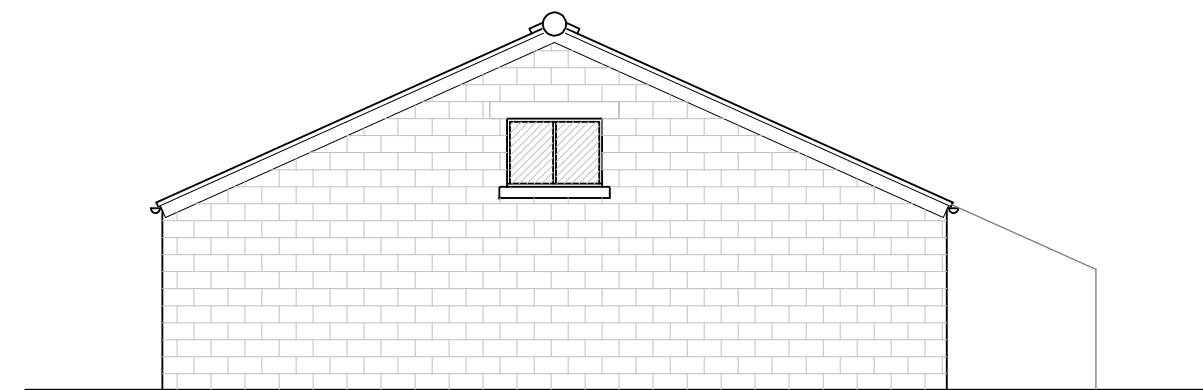

South Elevation

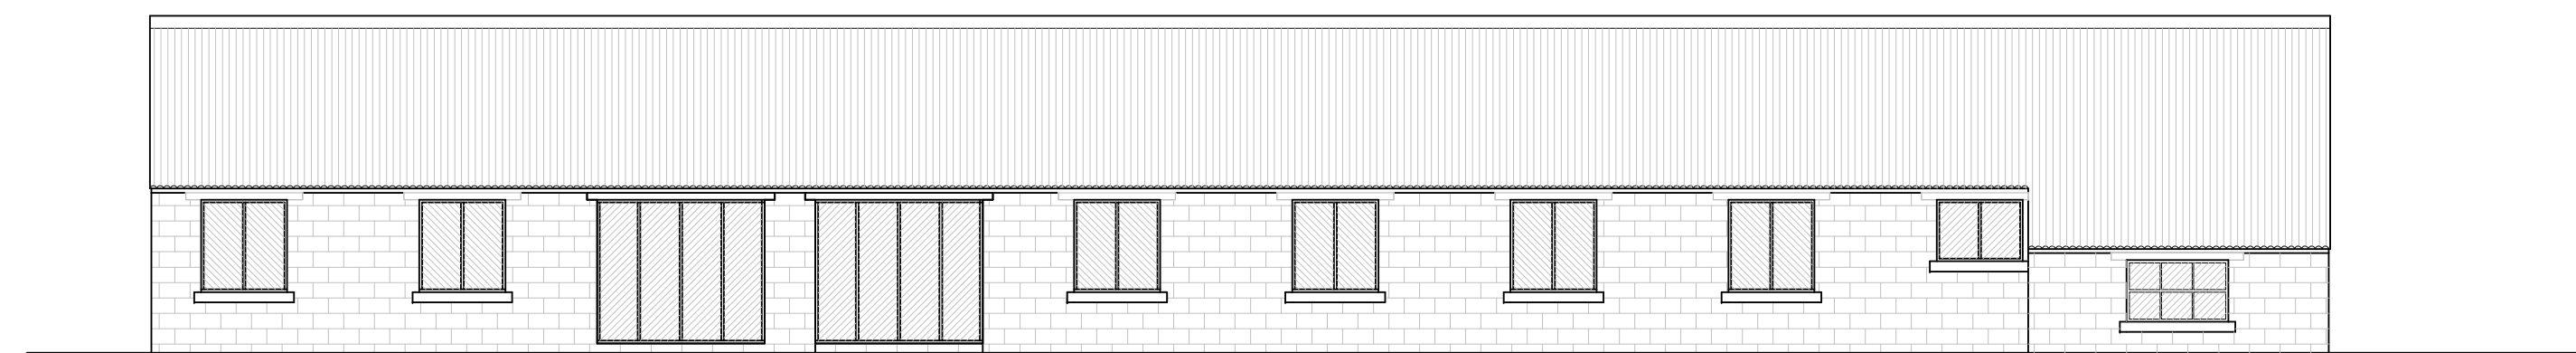

East Elevation

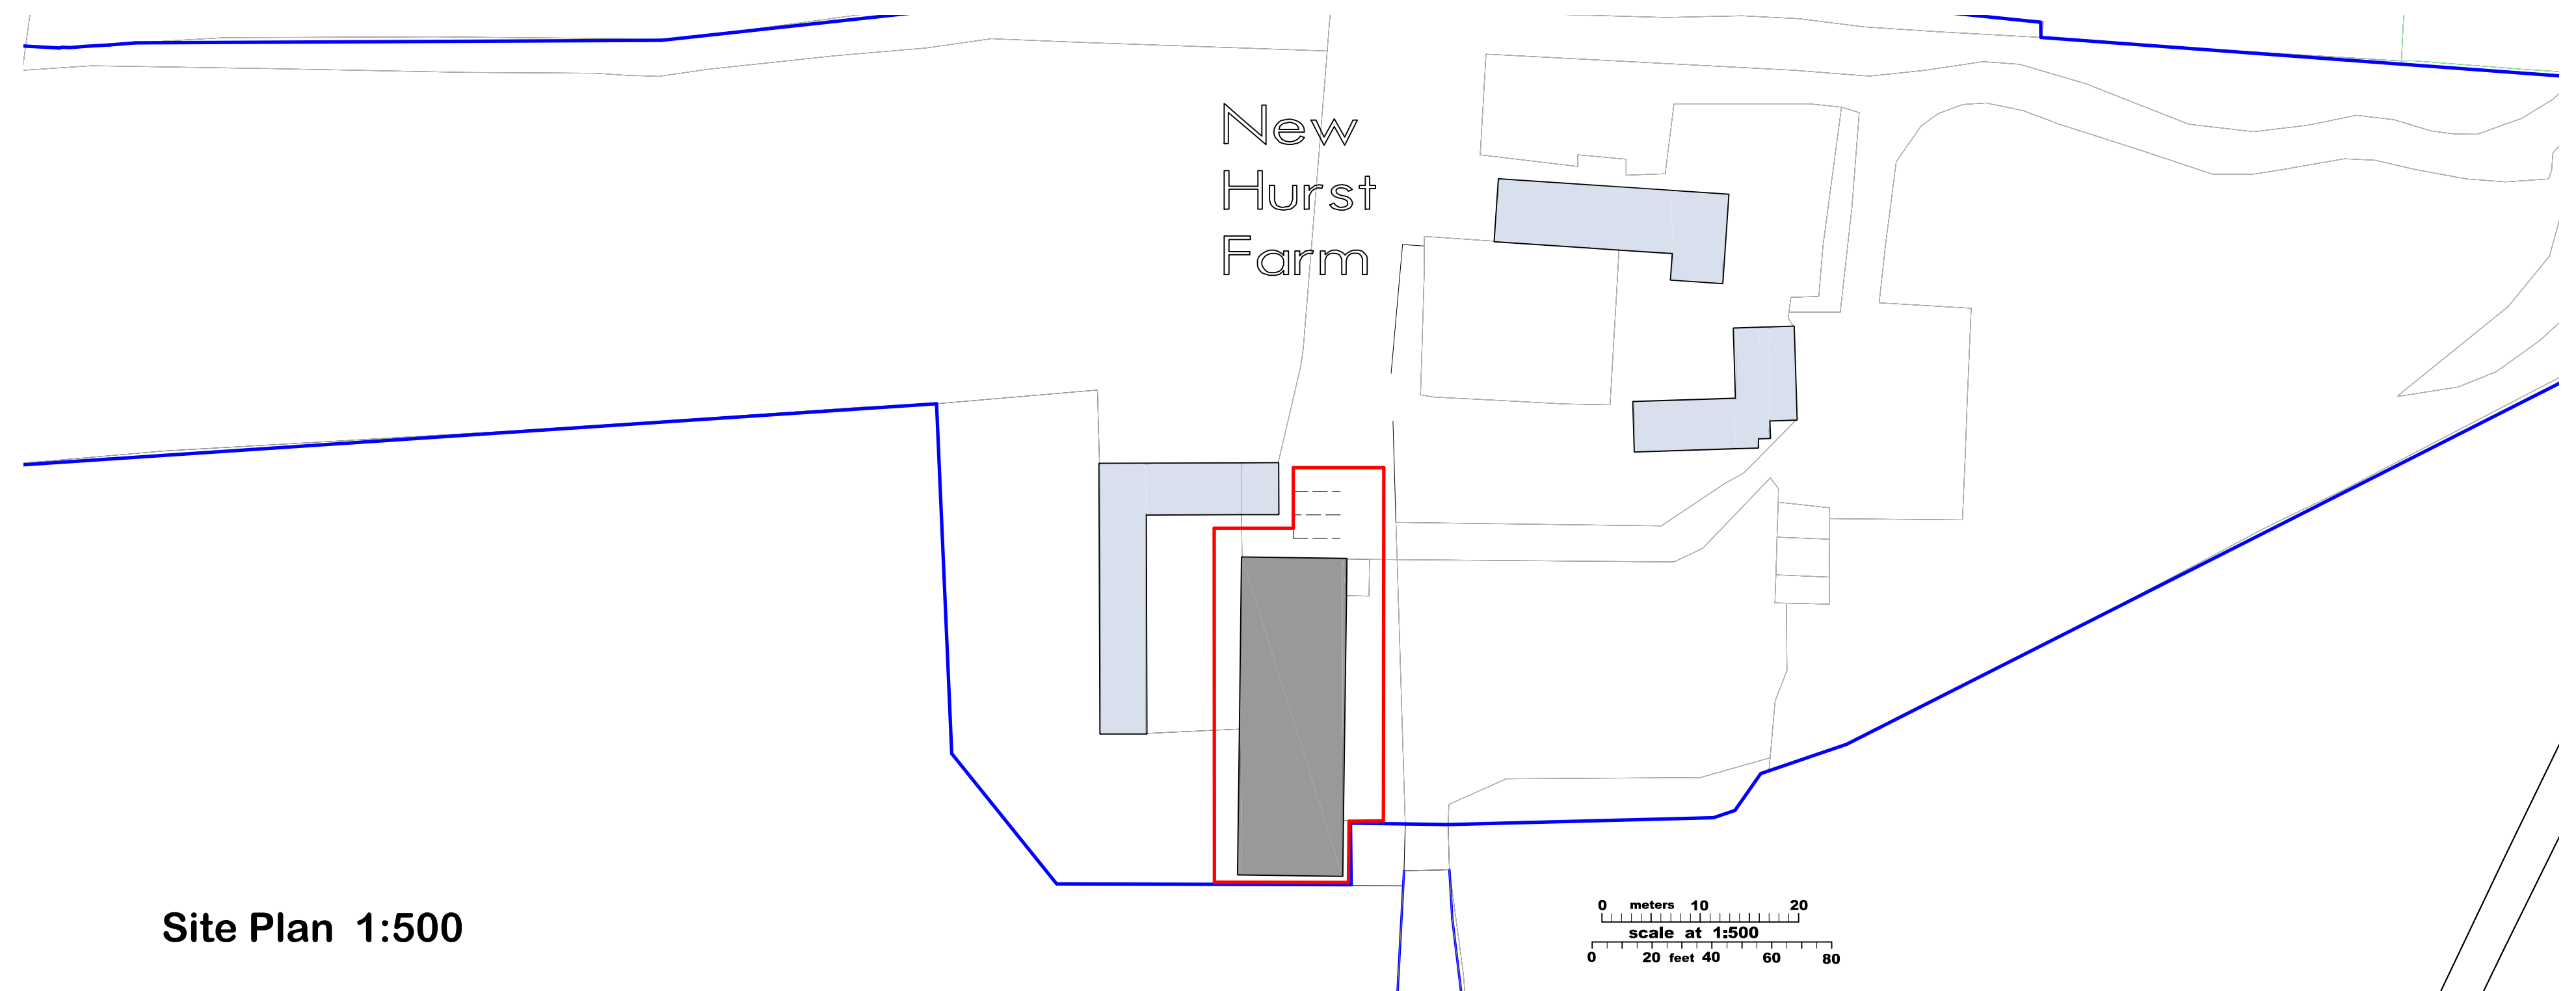

Site Plan 1:500