

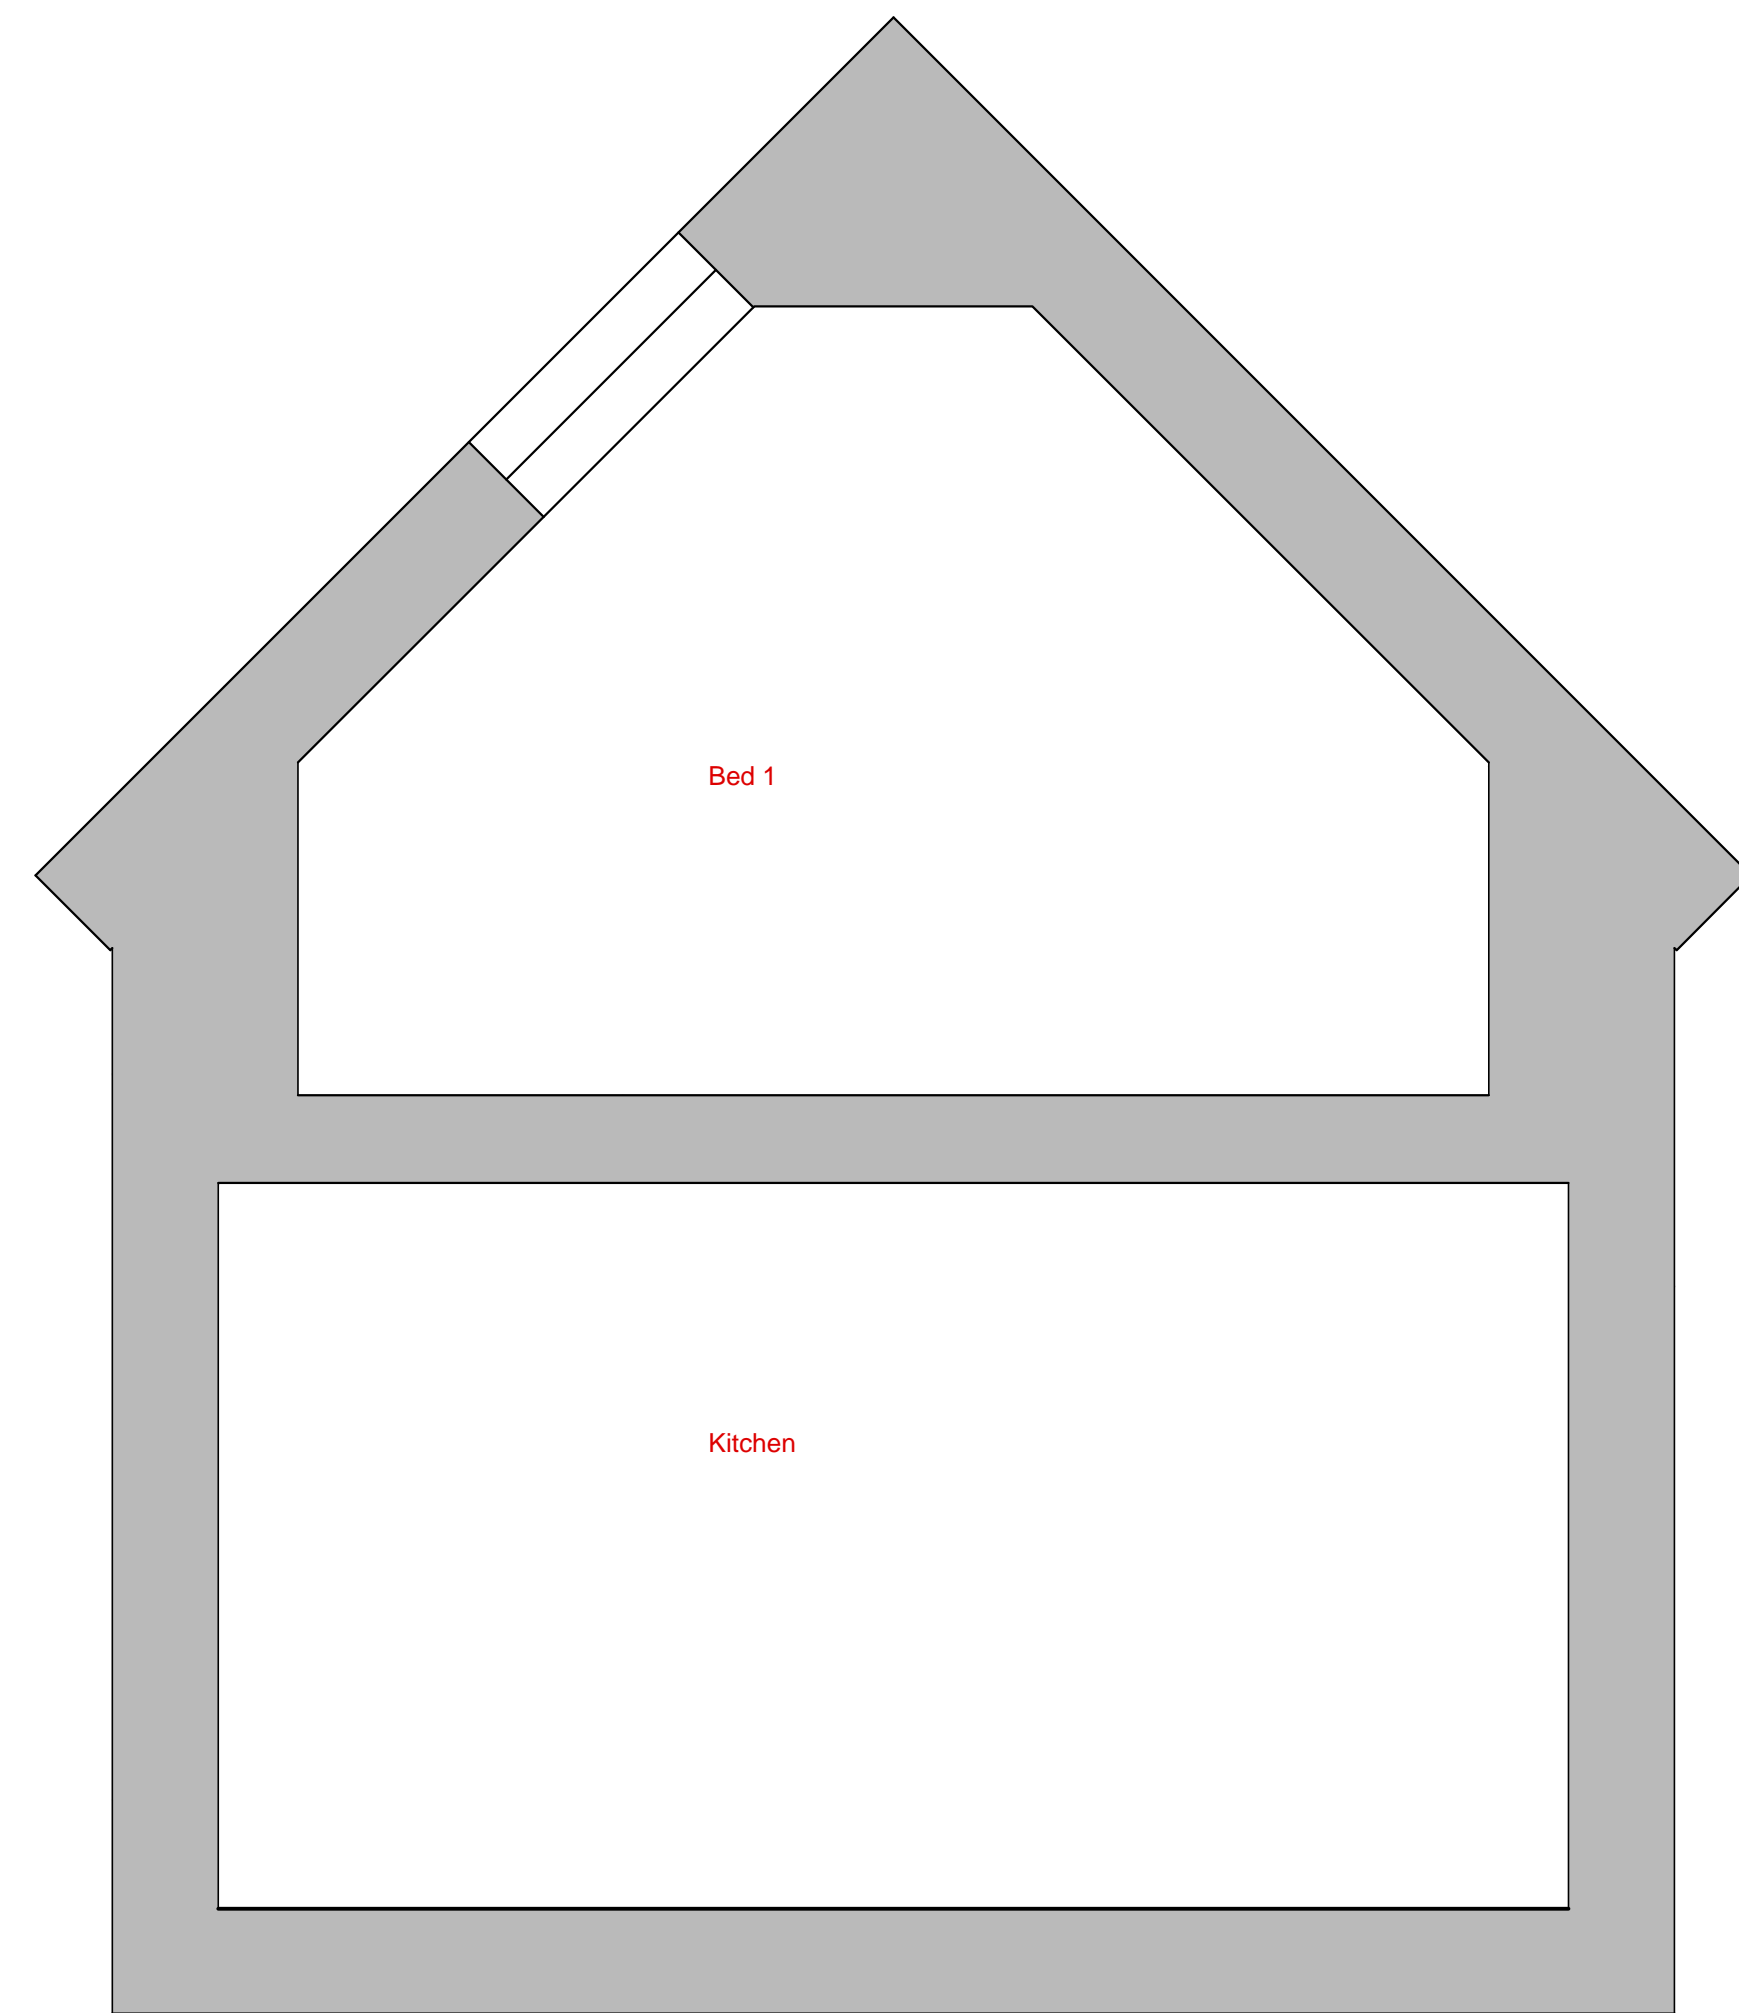


© This drawing must not be reproduced in whole or in part without the express written consent of the relevant issuing DPDS Consulting Group Company.

Note: NOT TO BE USED FOR CONSTRUCTION PURPOSES

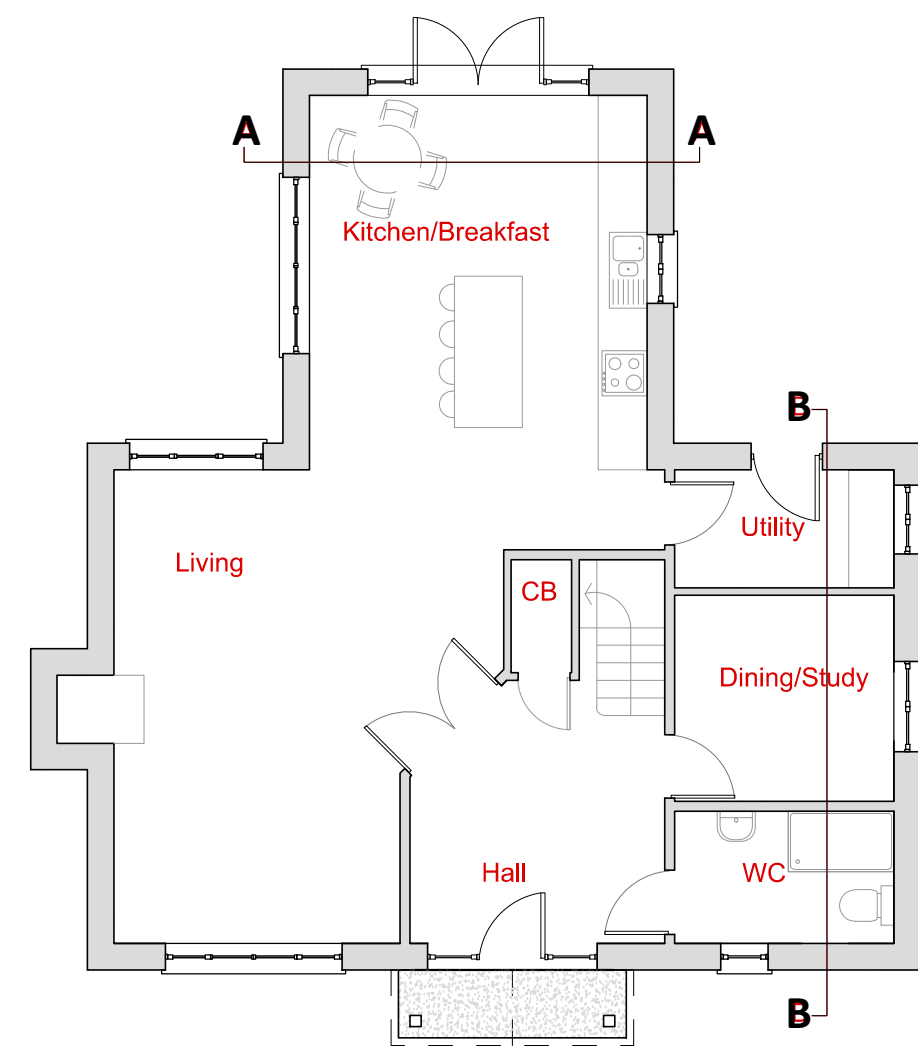

SECTION A-A

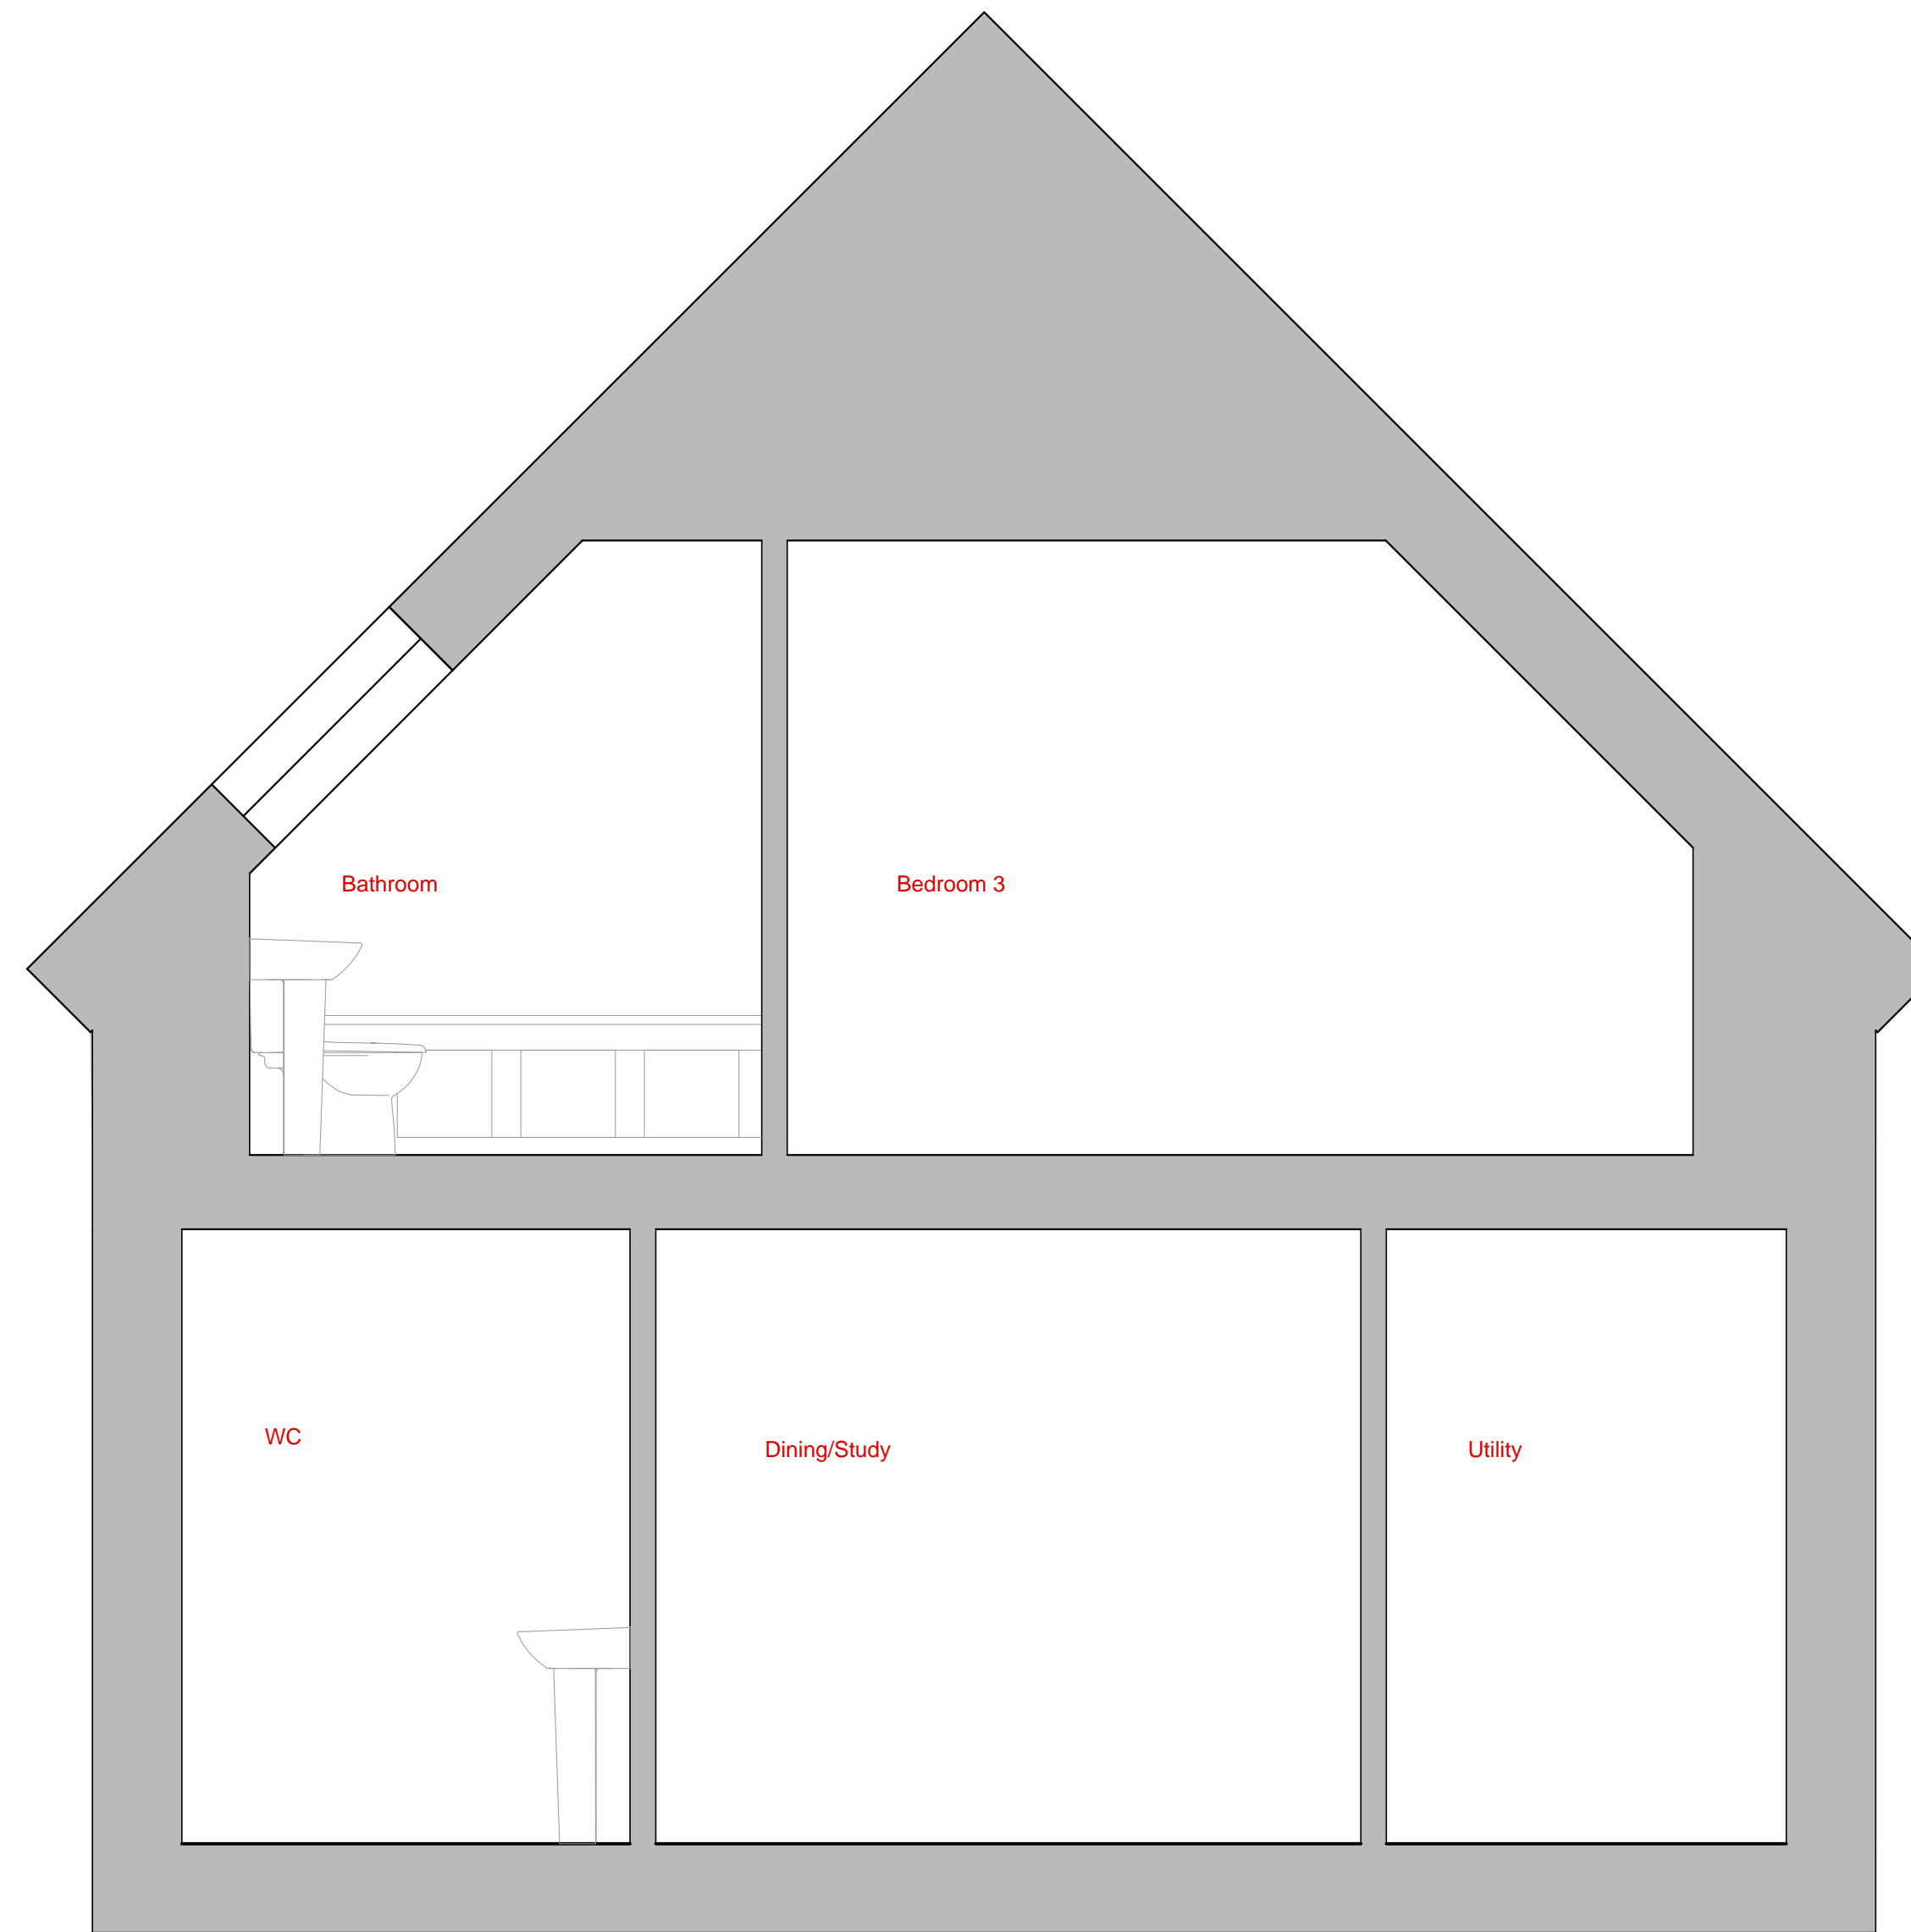

SECTION B-B

Revision	Date	Check	Rev
Wall Amended	DD.MM.16	GP	C
Plans Updated	DD.MM.16	MA	B
Issued for Planning	DD.MM.16	MMD	A

Reproduced From 'Ordnance Survey' mapping with the permission of the Controller of Her Majesty's Stationery Office © Crown Copyright DPDS Consulting Group, Old Bank House, 5 Devizes Road, Old Town, Swindon, Wiltshire, SN1 4BJ. Licence No. AL100018937

Use of this drawing does not absolve the client from his responsibilities under Health and Safety: The Construction (Design and Management) Regulations 2015.

**Town Planning**  
**Development**  
**Environment**  
**Architecture**  
**Urban Design**  
**Landscape Design**  
**Project Management**

**SWINDON**  
Old Bank House,  
5, Devizes Road,  
Old Town, Swindon,  
Wiltshire, SN1 4BJ  
Tel : 01793-610222  
Fax : 01793-512436  
www.dpds.co.uk

**DERBY**  
3 Gleneagles House,  
Vernon Gate,  
Derby, DE1 1UP  
Tel : 01332-206222  
Fax : 01332-206012  
www.dpds.co.uk

- DRAWING ISSUED BY:
- DEVELOPMENT PLANNING & DESIGN SERVICES
  - DPDS ARCHITECTURE
- FOR:
- PLANNING
  - BUILDING REGULATIONS
  - TENDER
  - CONTRACT

Client  
**Mr M Ziziros, Tangled up in Blue**

Project  
**Land Behind 63, 64, 65 Martins Rd Keevil**

Drawing

**Proposed Sections**

Date	Drawn	Checked
03/01/18	MCW	LMD
Drawing No.	Revision	Scale
<b>C8584.PL.300</b>	-	1:50 @A3 1:25 @A1