




SOUTH-EAST (FRONT) ELEVATION

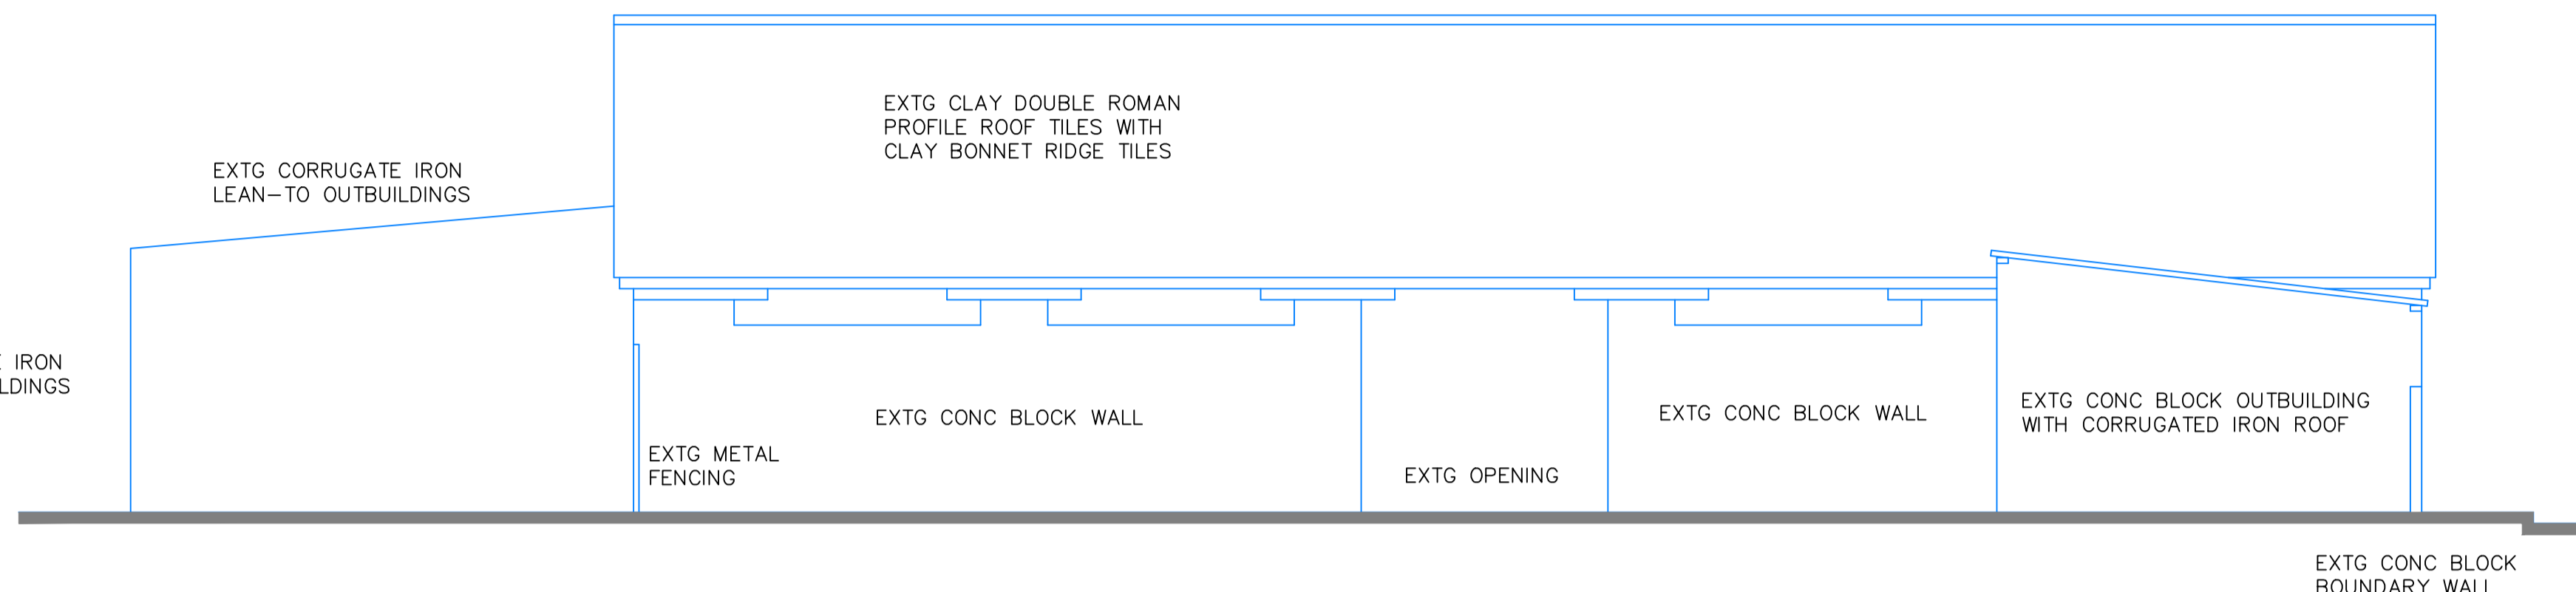


SOUTH-WEST (SIDE) ELEVATION

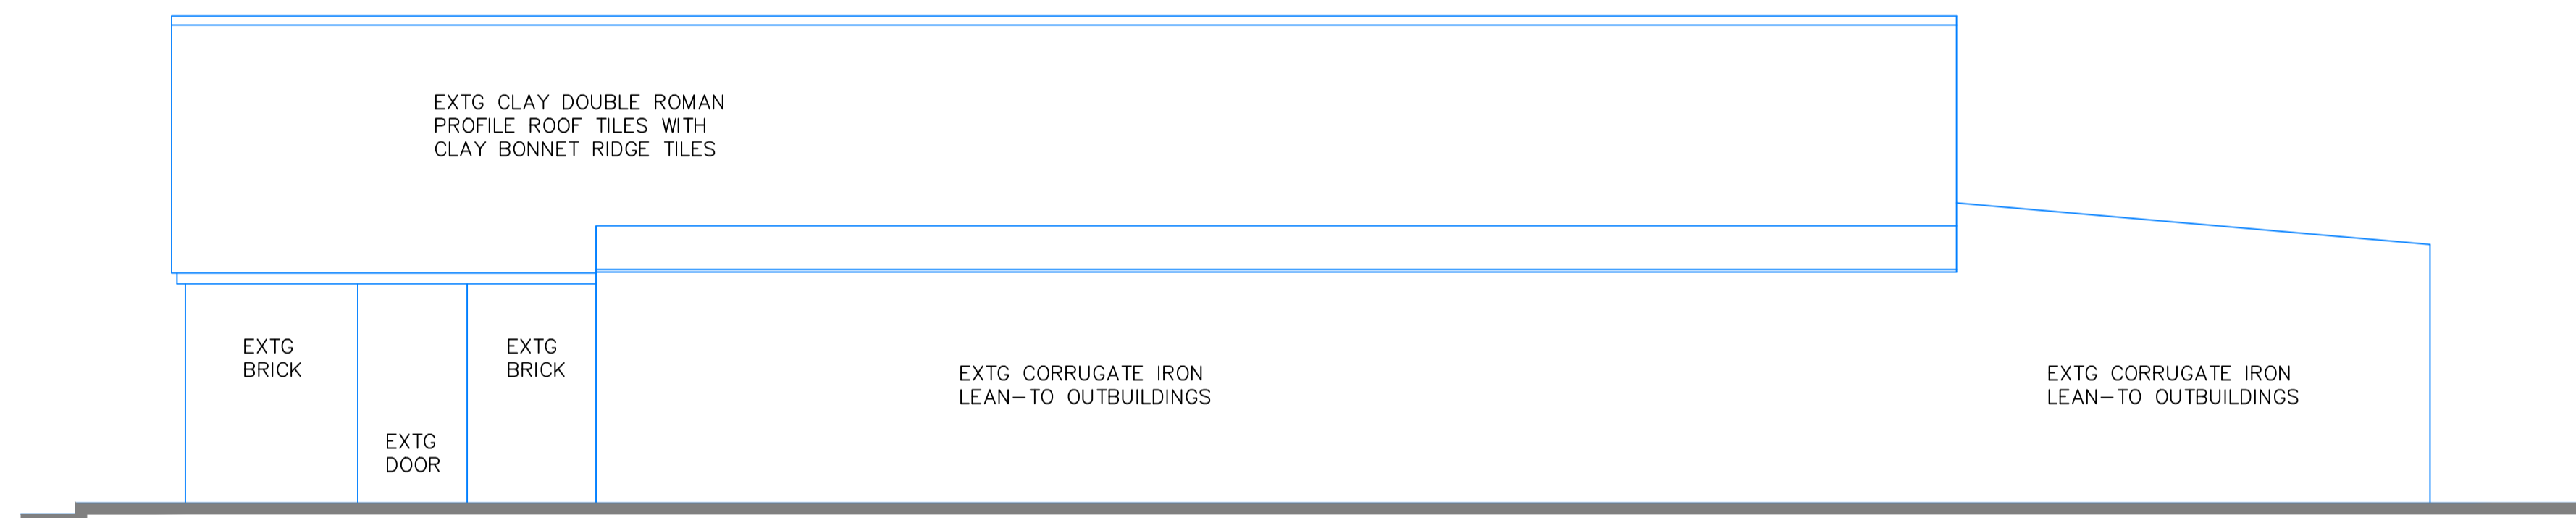

NORTH-EAST (SIDE) ELEVATION

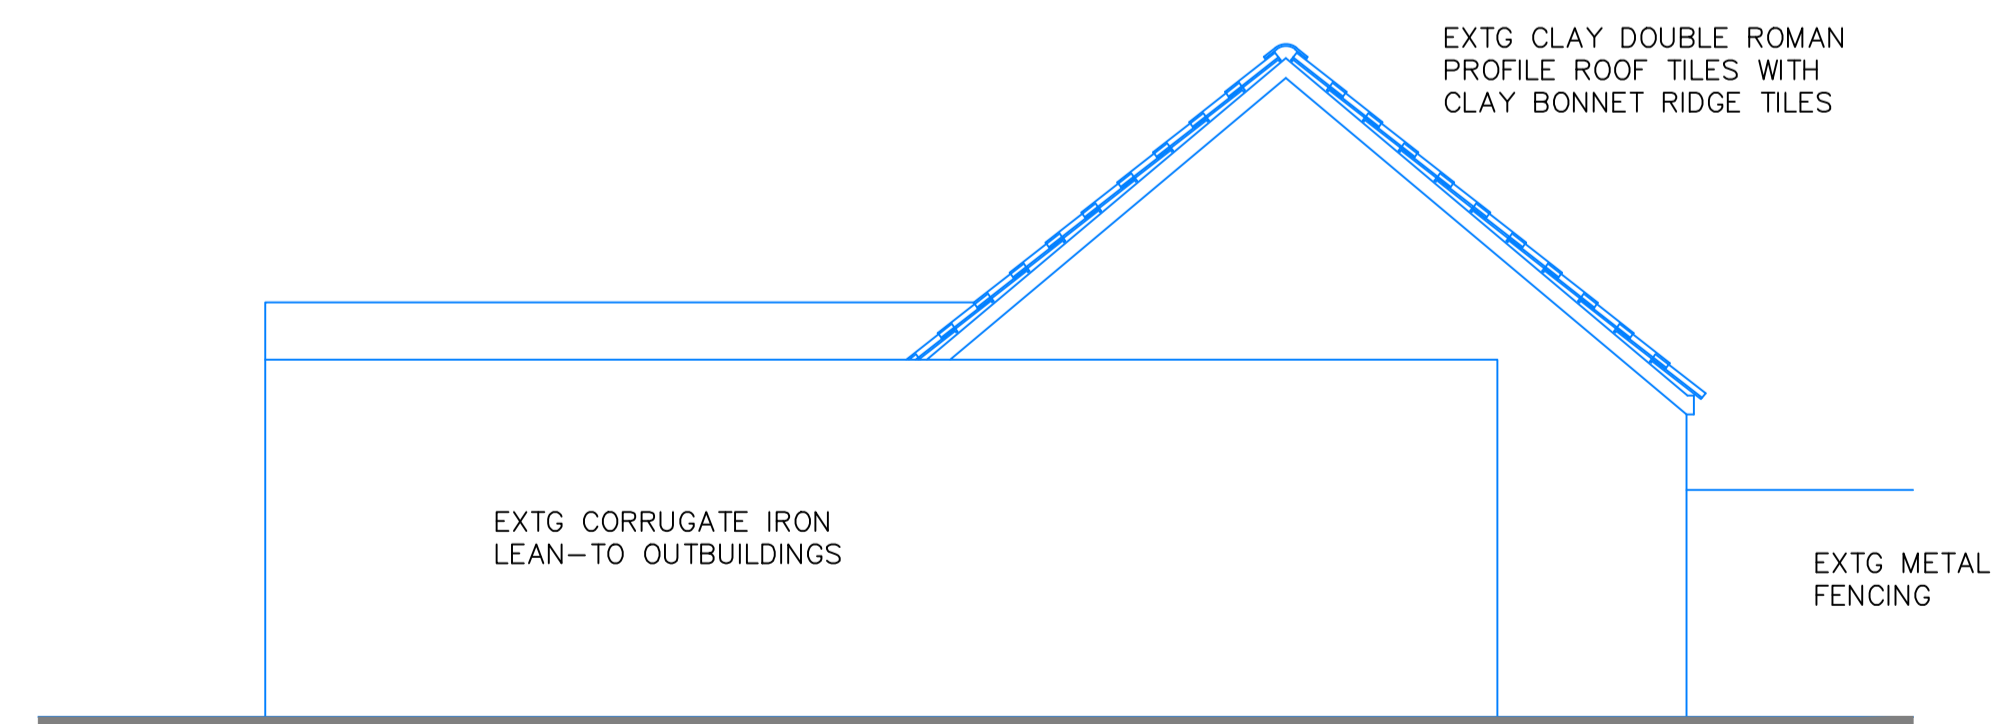

NORTH-WEST (REAR) ELEVATION

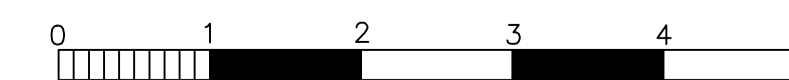

Client
MR STEPHEN FRY.

Project
PROPOSED CONVERSION OF EXISTING REDUNDANT FARM BUILDING TO FORM TWO BEDROOM HOLIDAY LET, ELM LEAZE FARM, MAIN STREET, KEEVIL, TROWBRIDGE, WILTSHIRE. BA14 6NE

Drawing Title
SURVEY DRAWING. ELEVATIONS.

Scale	Date	Drawn by
AS INDICATED	NOV 2017	

Tim Weeding
Building Design Services
30 Mill Road
Worton
Devizes
Wiltshire SN10 5SF
Telephone & Fax :
(01380) 726903

Project Number	Drawing Number
2017-62	02