



SOUTH-EAST (FRONT) ELEVATION

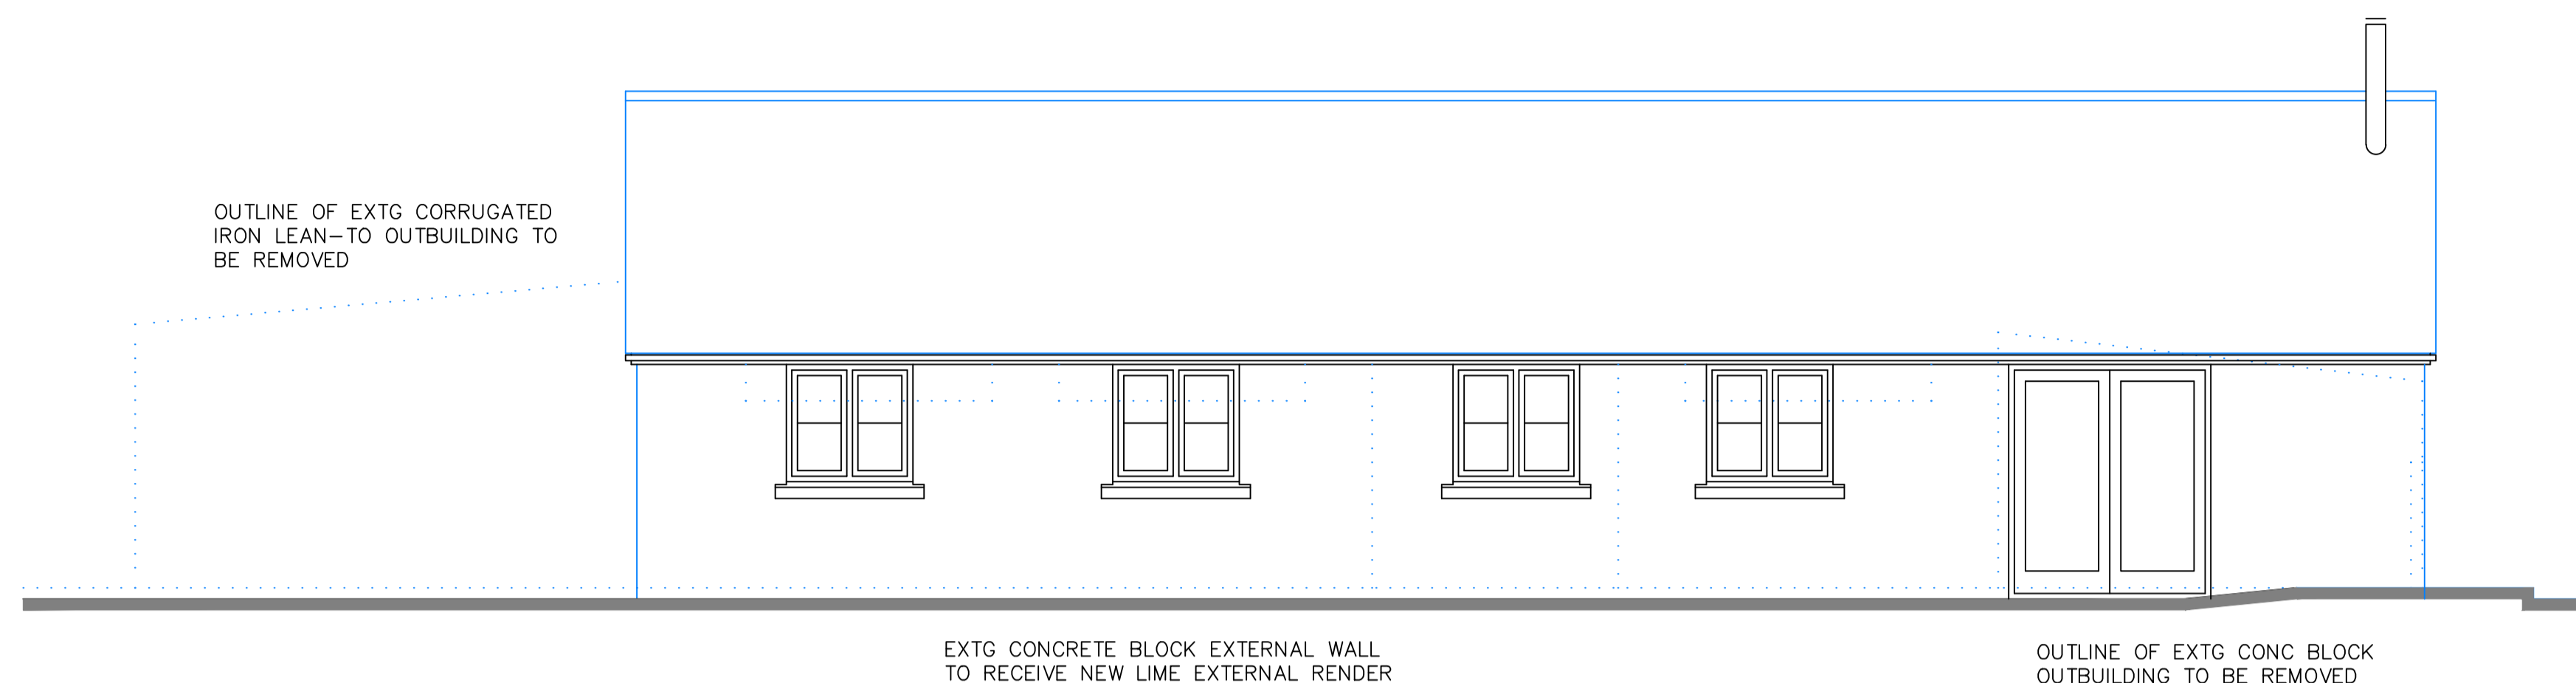

SOUTH-WEST (SIDE) ELEVATION

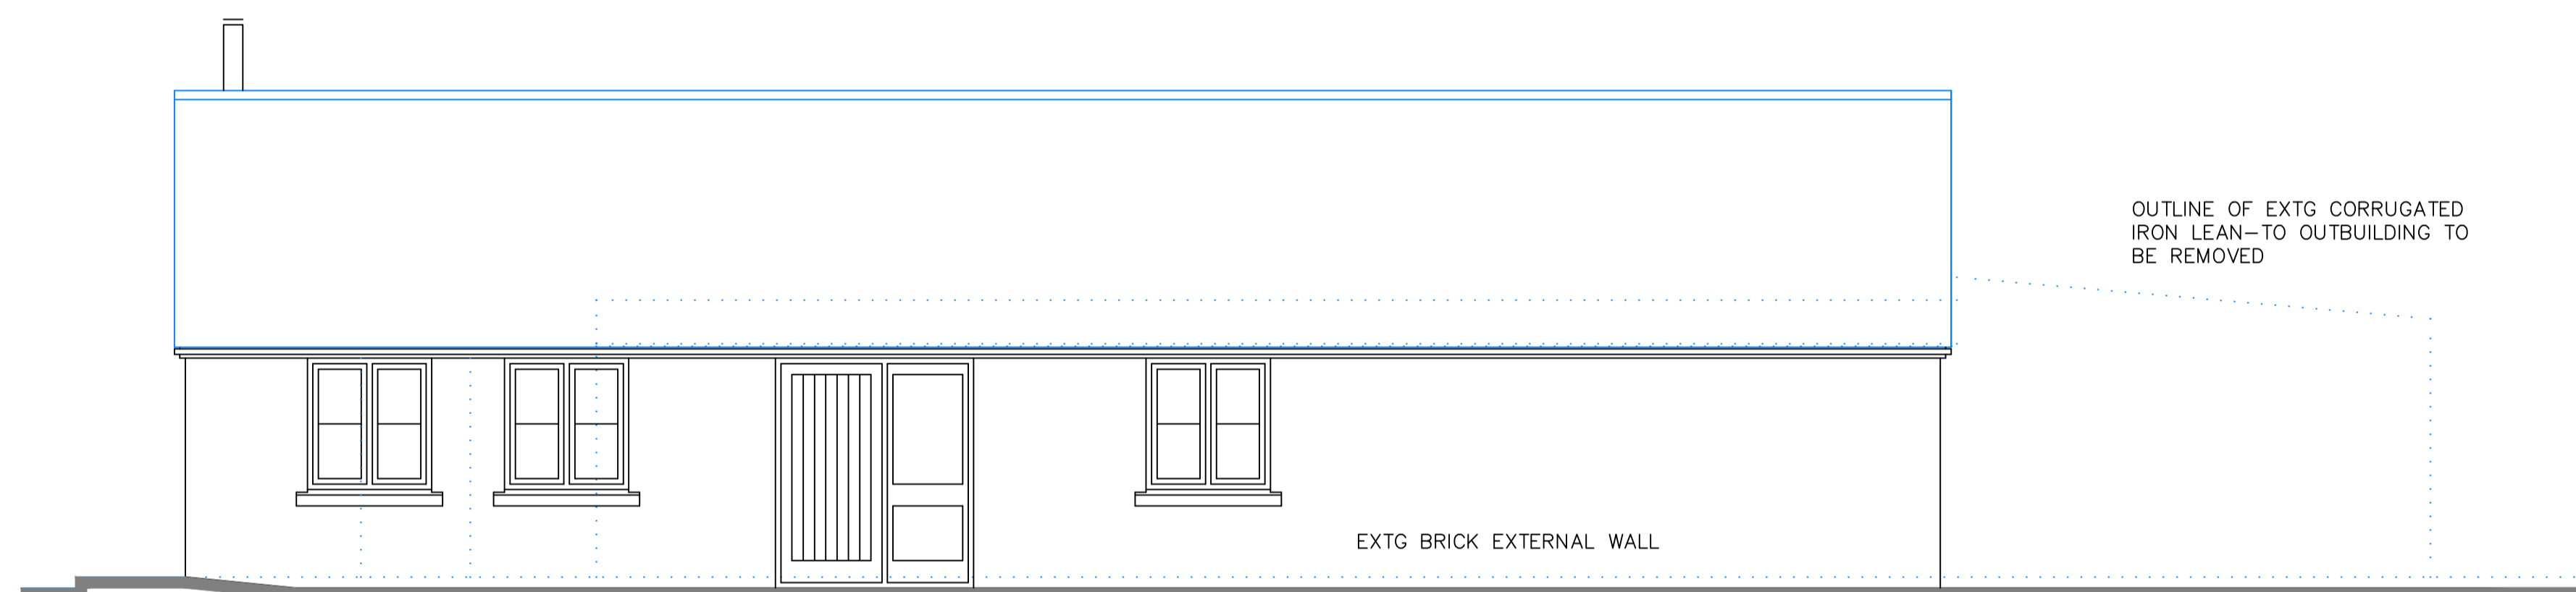

NORTH-EAST (SIDE) ELEVATION

PROPOSED EXTERNAL MATERIALS

EXTG BRICK EXTERNAL WALLS TO BE RETAINED WITH ALL MORTAR JOINTS RAKED OUT AND RE-POINTED USING LIME MORTAR WITH SLIGHTLY RECESSED WEATHERED POINTING. EXTG OPENINGS TO BE BRICKED UP AS REQUIRED AND CUT AND FORM NEW OPENINGS IN EXTERNAL WALLS WITH BRICKWORK AT JAMBS OF OPENINGS CUT, TOOTHED AND BONDED INTO EXTG. BRICKS USED FOR BLOCKING UP OR CUTTING AND FORMING NEW OPENINGS TO BE SALVAGED BRICKS OR NEW/RECLAIMED BRICKS TO MATCH/TONE WITH EXTG.

EXTG CONCRETE BLOCK EXTERNAL WALLS TO BE RETAINED WITH EXTG OPENINGS BLOCKED UP AS REQUIRED AND CUT AND FORM NEW OPENINGS IN EXTERNAL WALLS WITH BLOCKWORK AT JAMBS OF OPENINGS CUT, TOOTHED AND BONDED INTO EXTG. ALL NEW AND EXTG MORTAR JOINTS IN CONCRETE BLOCK EXTERNAL WALLS TO BE RAKED OUT TO FORM KEY FOR NEW LIME EXTERNAL RENDER.

ASHLAR STONE FACED WINDOW SUB-CILLS.


EXTG SALVAGED CLAY DOUBLE ROMAN PROFILE ROOF TILES TO BE RE-USED TOGETHER WITH NEW/RECLAIMED CLAY TILES TO MATCH PROFILE AND TONE WITH COLOUR OF EXTG TILES.

EXTG CLAY BONNET RIDGE TILES TO BE RE-USED TOGETHER WITH NEW/RECLAIMED CLAY RIDGE TILES TO MATCH PATTERN AND TONE WITH COLOUR OF EXTG RIDGE TILES.


WINDOWS AND EXTERNAL DOORS TO BE PVCU COMPONENTS COLOUR 'GREY' EXTERNALLY AND 'WHITE' INTERNALLY WITH WOODGRAIN EXTERNAL SURFACE TEXTURE, DOUBLE GLAZED WITH CLEAR/OBSCURE SEALED DOUBLE GLASS UNITS USING LOW-E GLASS WITH TOUGHENED GLASS WHERE REQUIRED.

CELLULAR PVC ROOF FASCIA'S AND SOFFITS COLOUR 'GREY' WITH WOODGRAIN SURFACE TEXTURE.

RAINWATER GOODS TO BE BRETT MARTIN, OR EQUAL APPROVED, 'CASCADE' HEAVY PLASTIC SIMULATED CAST IRON RAINWATER GOODS AND FITTINGS, COLOUR 'CLASSIC BLACK'.

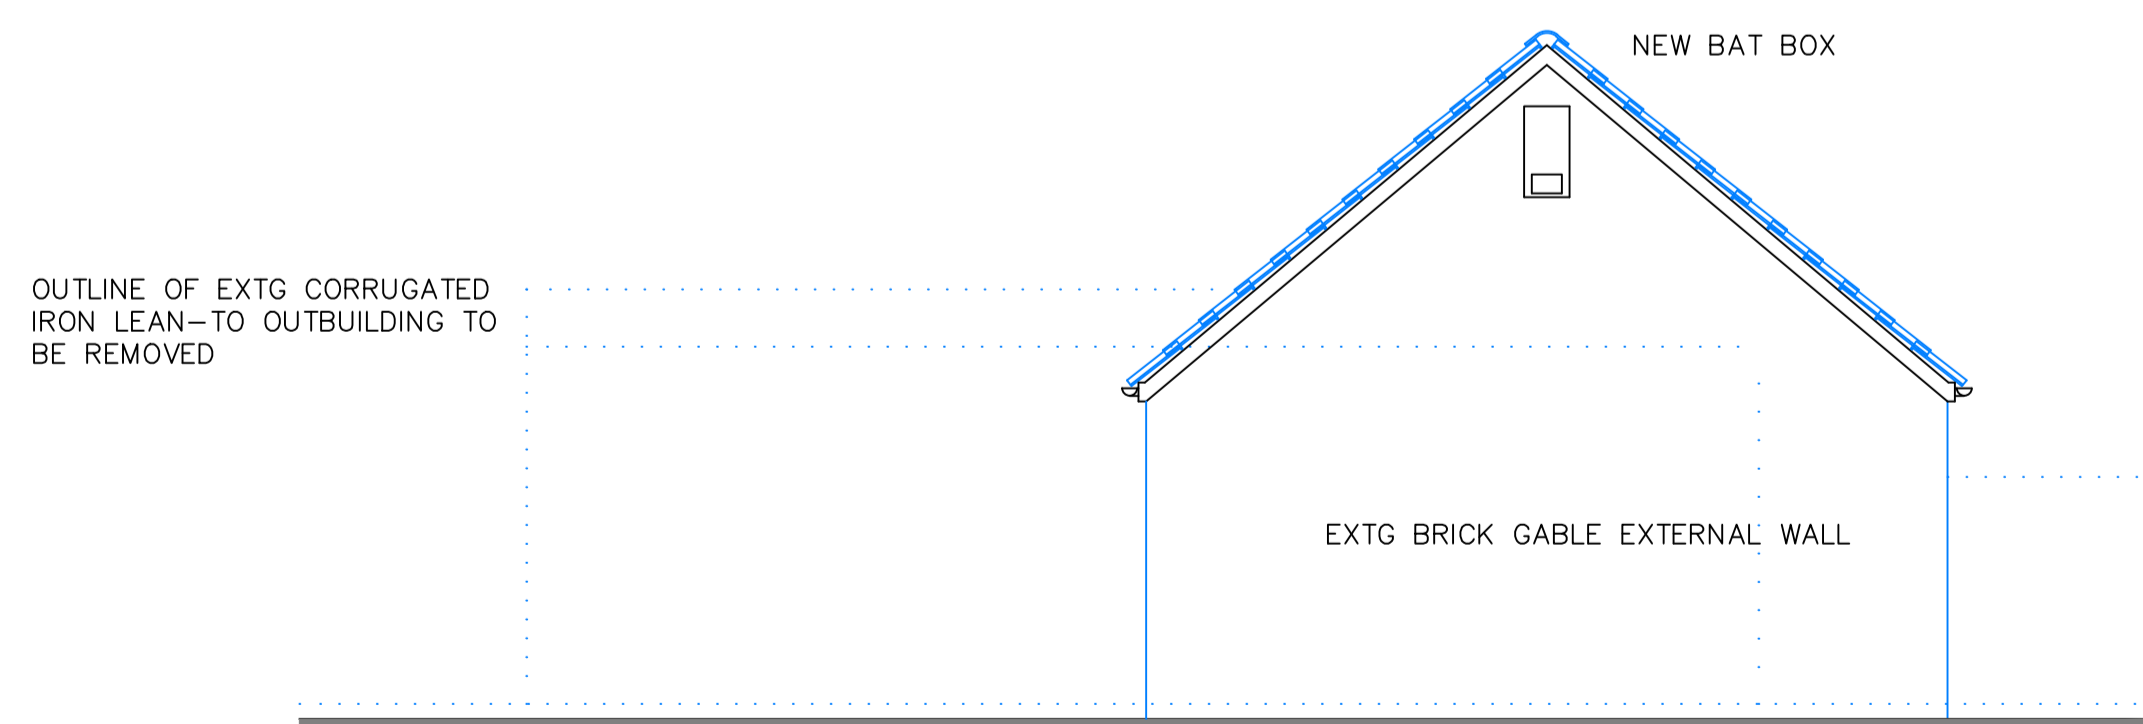

NORTH-WEST (REAR) ELEVATION

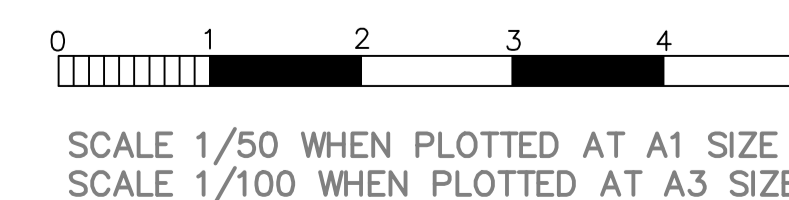

Client
MR STEPHEN FRY.

Project
PROPOSED CONVERSION OF EXISTING REDUNDANT FARM BUILDING TO FORM TWO BEDROOM HOLIDAY LET, ELM LEAZE FARM, MAIN STREET, KEEVIL, TROWBRIDGE, WILTSHIRE. BA14 6NE

Drawing Title
DESIGN DRAWING. ELEVATIONS.

Scale	Date	Drawn by
AS INDICATED	NOV 2017	

Tim Weeding
Building Design Services
30 Mill Road
Worton
Devizes
Wiltshire SN10 5SP
Telephone & Fax :
(01380) 728903

Project Number	Drawing Number
2017-62	11