



SECTIONAL ELEVATION A-A

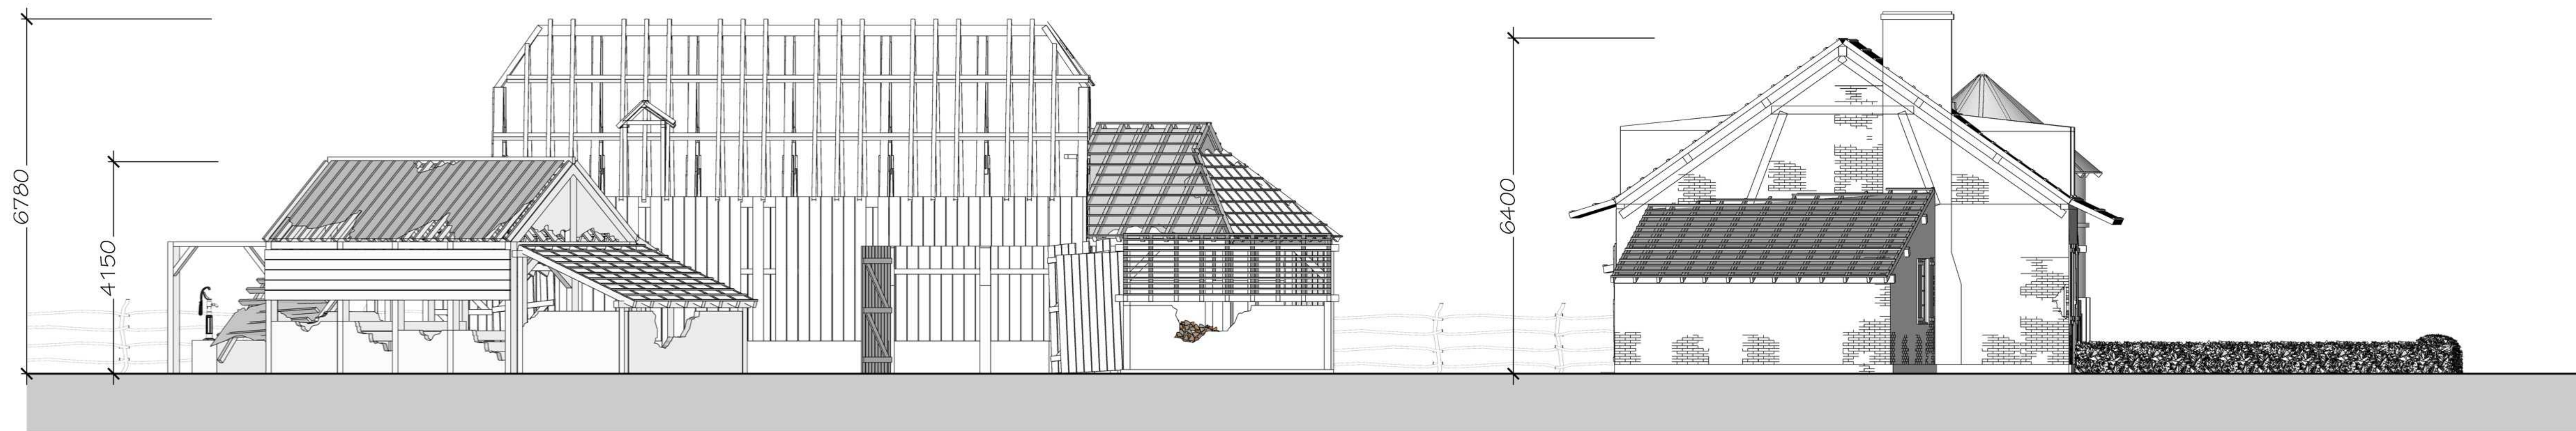

SECTIONAL ELEVATION B-B

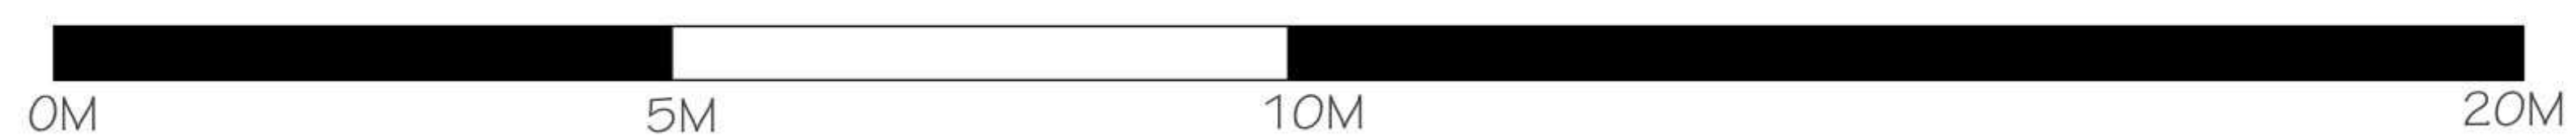

NOTES:
SET BUILD IN AREA 8 , SALISBURY
ALL DIMENSIONS IN MM