



SECTIONAL ELEVATION C-C

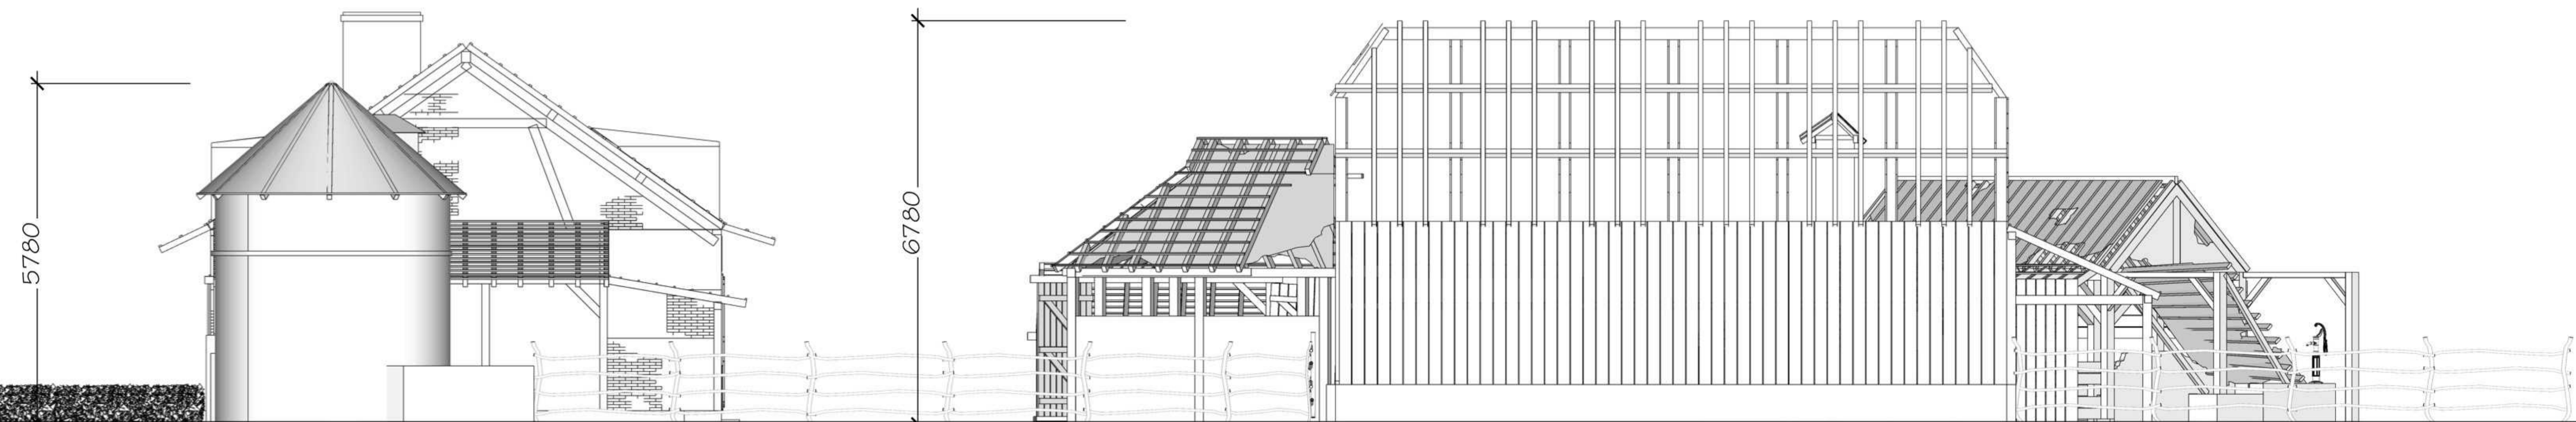

SECTIONAL ELEVATION D-D

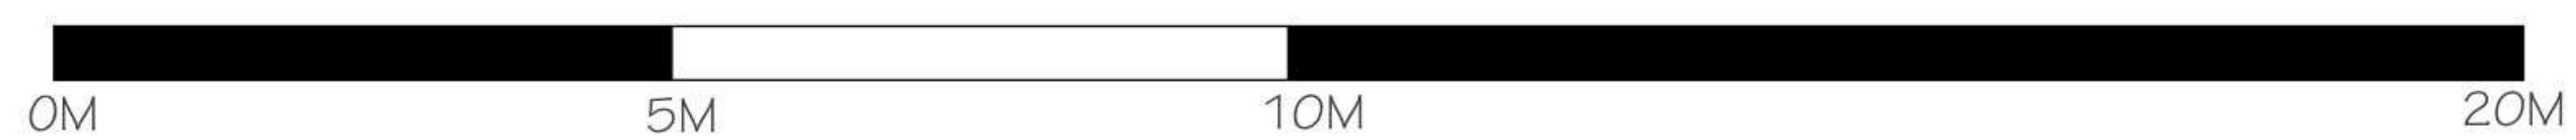

NOTES:
SET BUILD IN AREA 8 , SALISBURY
ALL DIMENSIONS IN MM