




SECTIONAL ELEVATION E-E

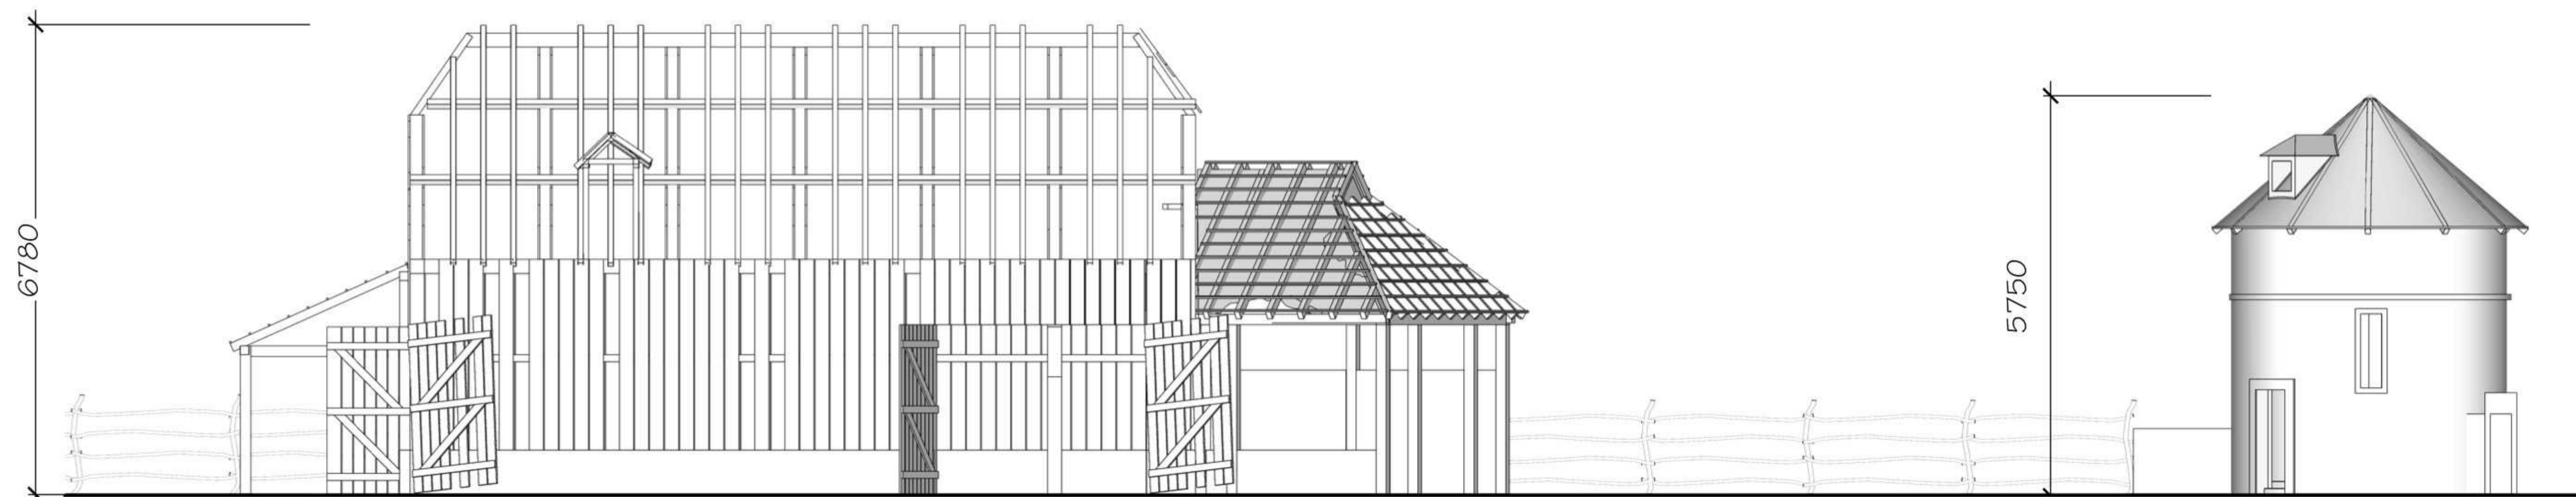

SECTIONAL ELEVATION F-F

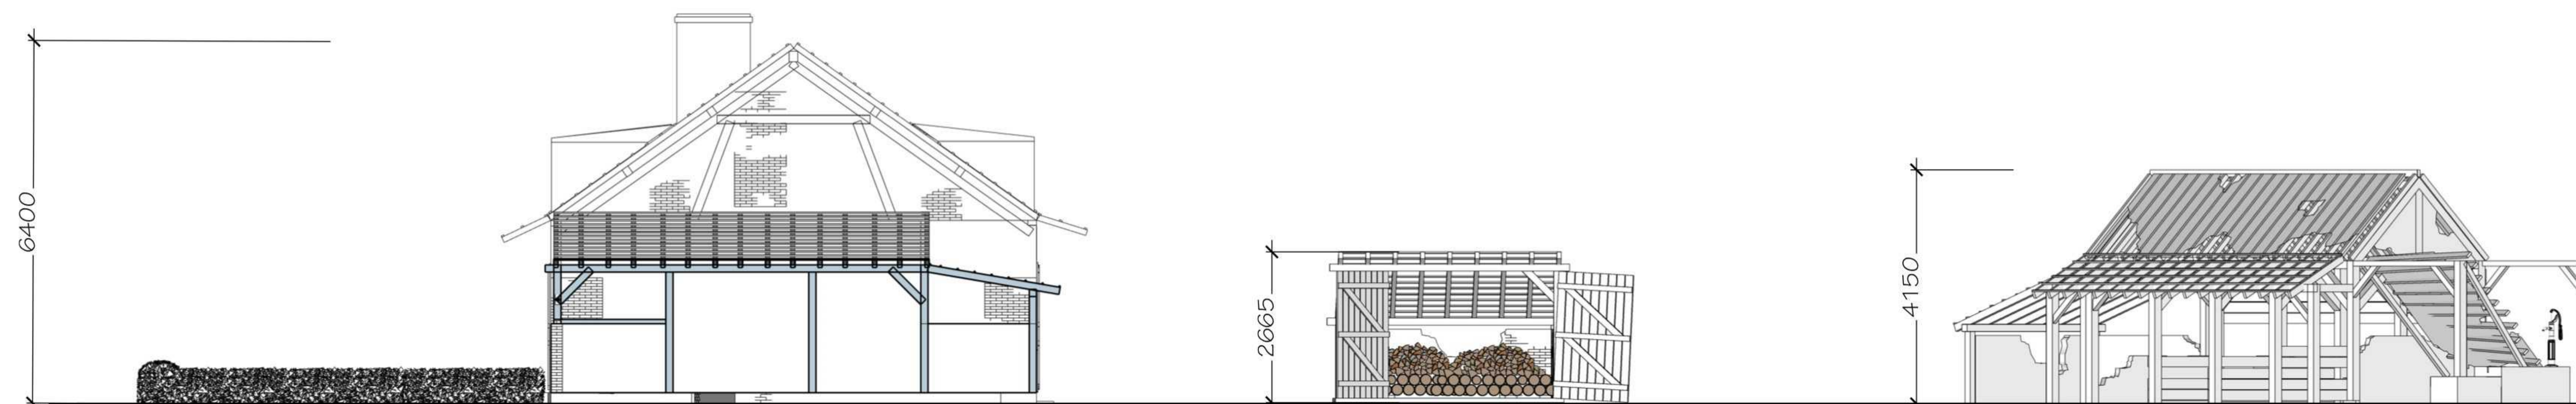

SECTIONAL ELEVATION G-G

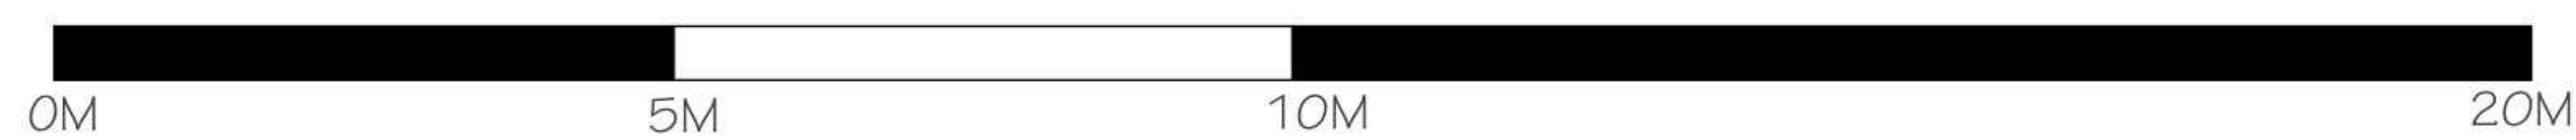

NOTES:
SET BUILD IN AREA 8 , SALISBURY
ALL DIMENSIONS IN MM