


SECTION THROUGH HALLWAY SHOWING SIDE ELEVATION TO DINING ROOM

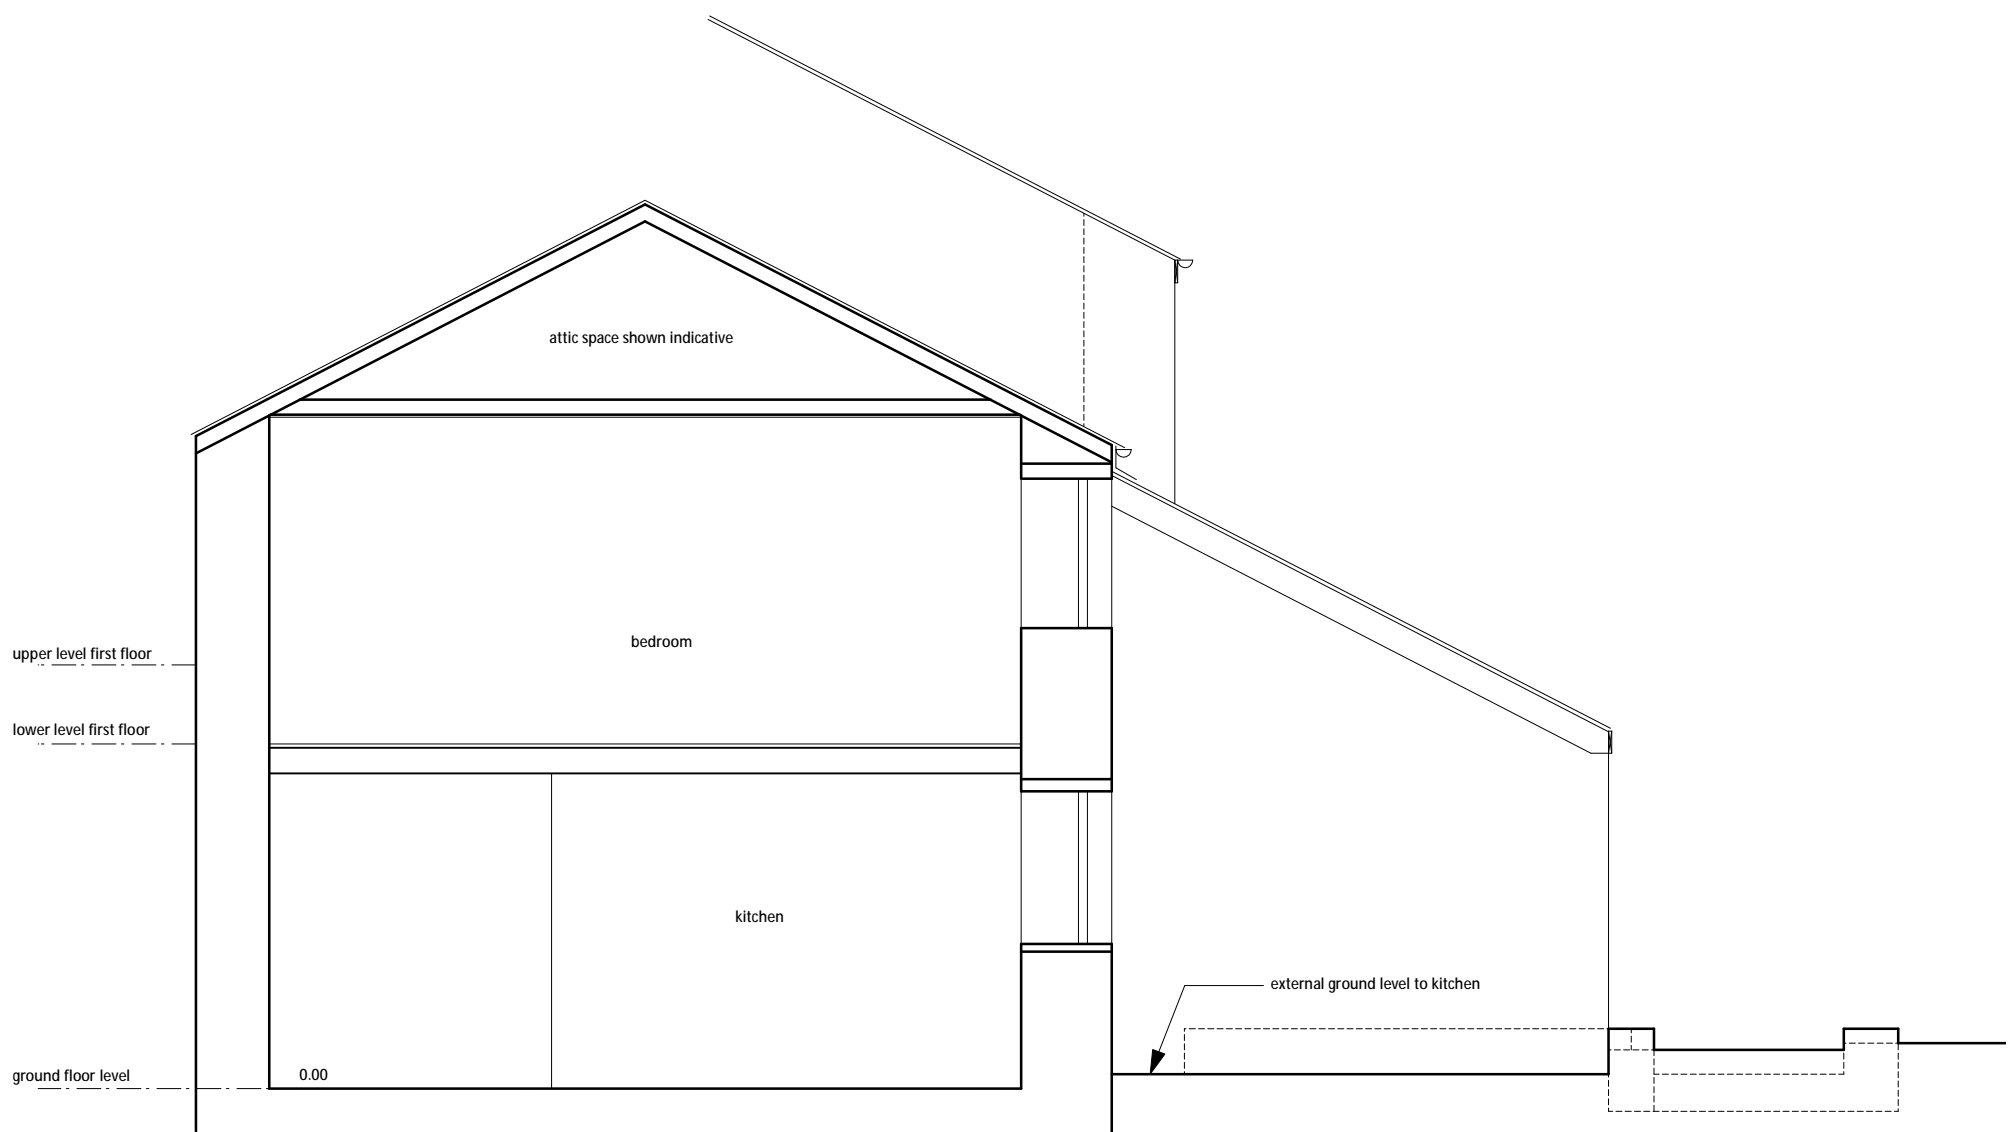

SECTION THROUGH KITCHEN SHOWING SIDE ELEVATION TO DINING ROOM

0 1m 2m 3m 4m

THIS DRAWING IS NOT TO BE USED FOR CONSTRUCTION

Louise Bastable RIBA

129 The Butts, Frome, BA11 4AQ
 T: 07801 106 192
 E: louisebastable@lbarch.co.uk
 W: www.lbarch.co.uk

Revision:
 Scale: 1: 50 @ A3
 Date: March 2019
 Status: SURVEY

Project Name: Baldham Mill, Seend,
 Project Number: 1842
 Client: Mr and Mrs Anscombe
 Drawing: Existing side elevations and partial section
 Drawing Number: (0)05