


Side elevation to utility room

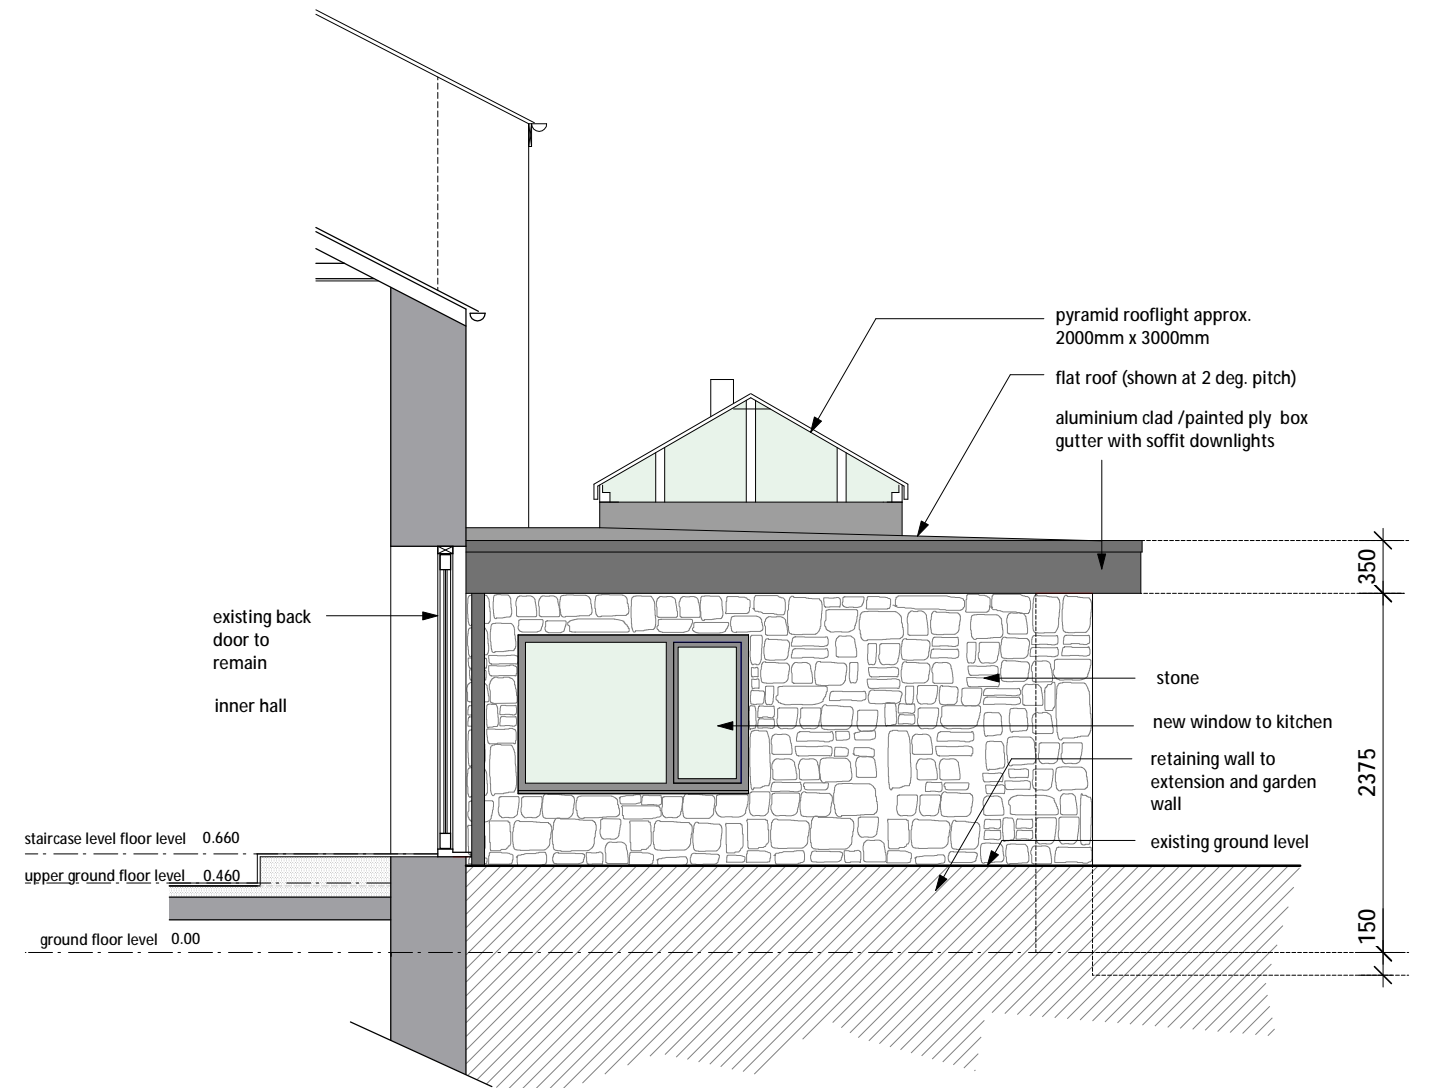

Side elevation to kitchen

THIS DRAWING IS NOT TO BE USED FOR CONSTRUCTION

0 1m 2m 3m 4m

<b>Louise Bastable RIBA</b> 129 The Butts, Frome, BA11 4AQ T: 07801 106 192 E: <a href="mailto:louisebastable@lbarch.co.uk">louisebastable@lbarch.co.uk</a> W: <a href="http://www.lbarch.co.uk">www.lbarch.co.uk</a>	Revision:	Project Name: Baldham Mill, Seend,
	Scale: 1: 50 @ A3	Project Number: 1842
Date: May 2019	Client: Mr and Mrs Anscombe	Drawing: Proposed side elevations to extension
Status: PLANNING APPLICATION	Drawing Number: SK 13	