



# Salisbury Plain - Type C 5P (Larkhill)

GENERAL NOTES DO NOT SCALE

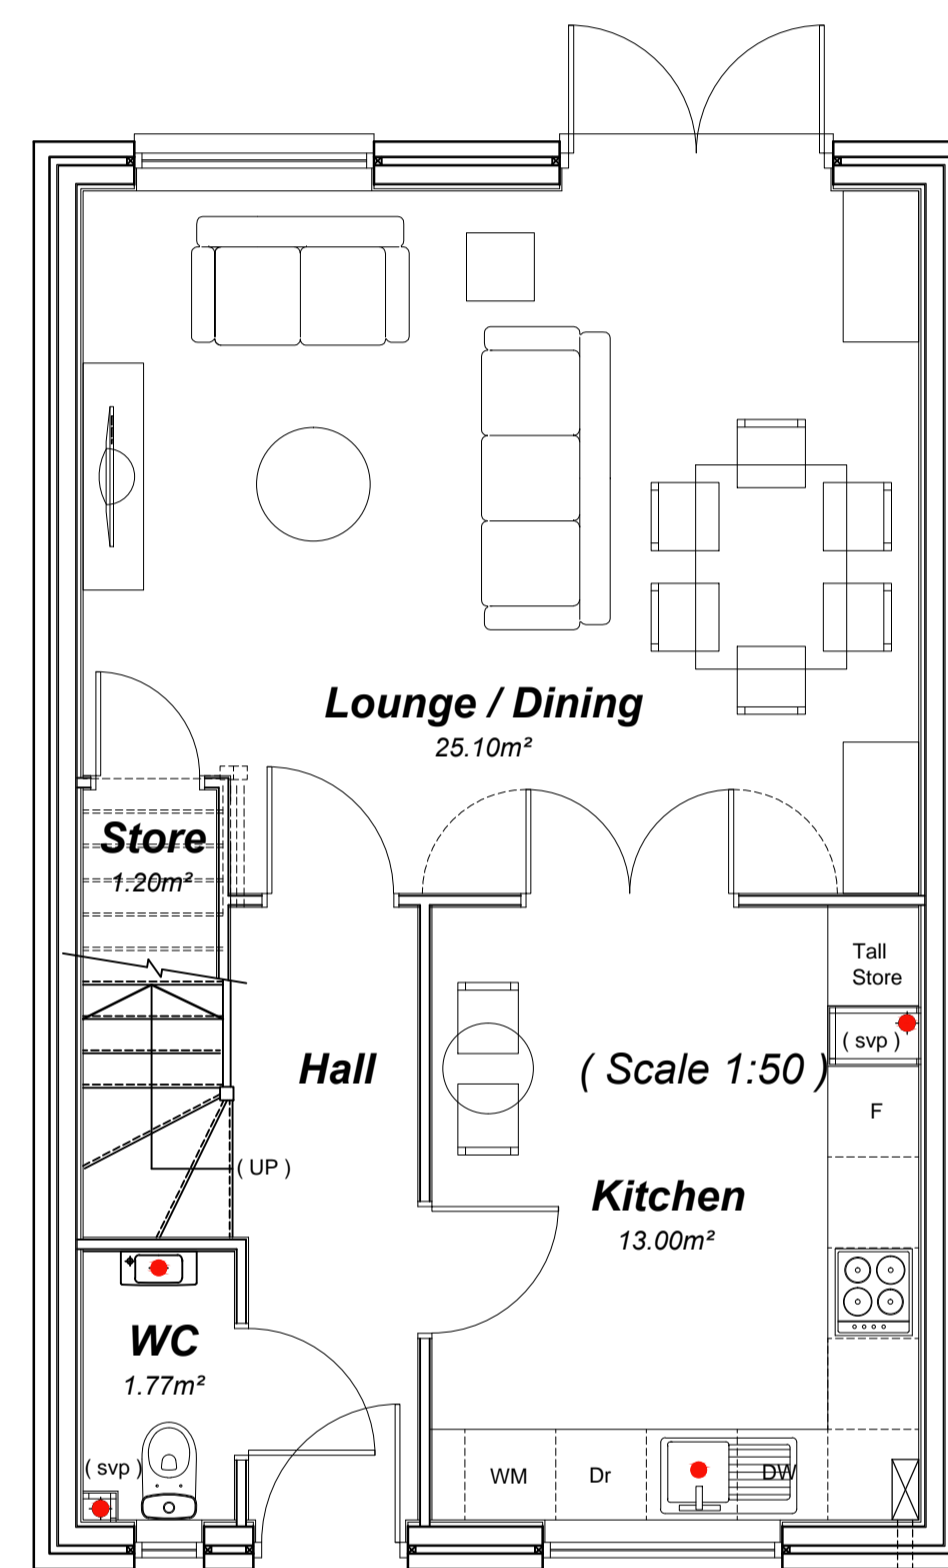

**Ground Floor**

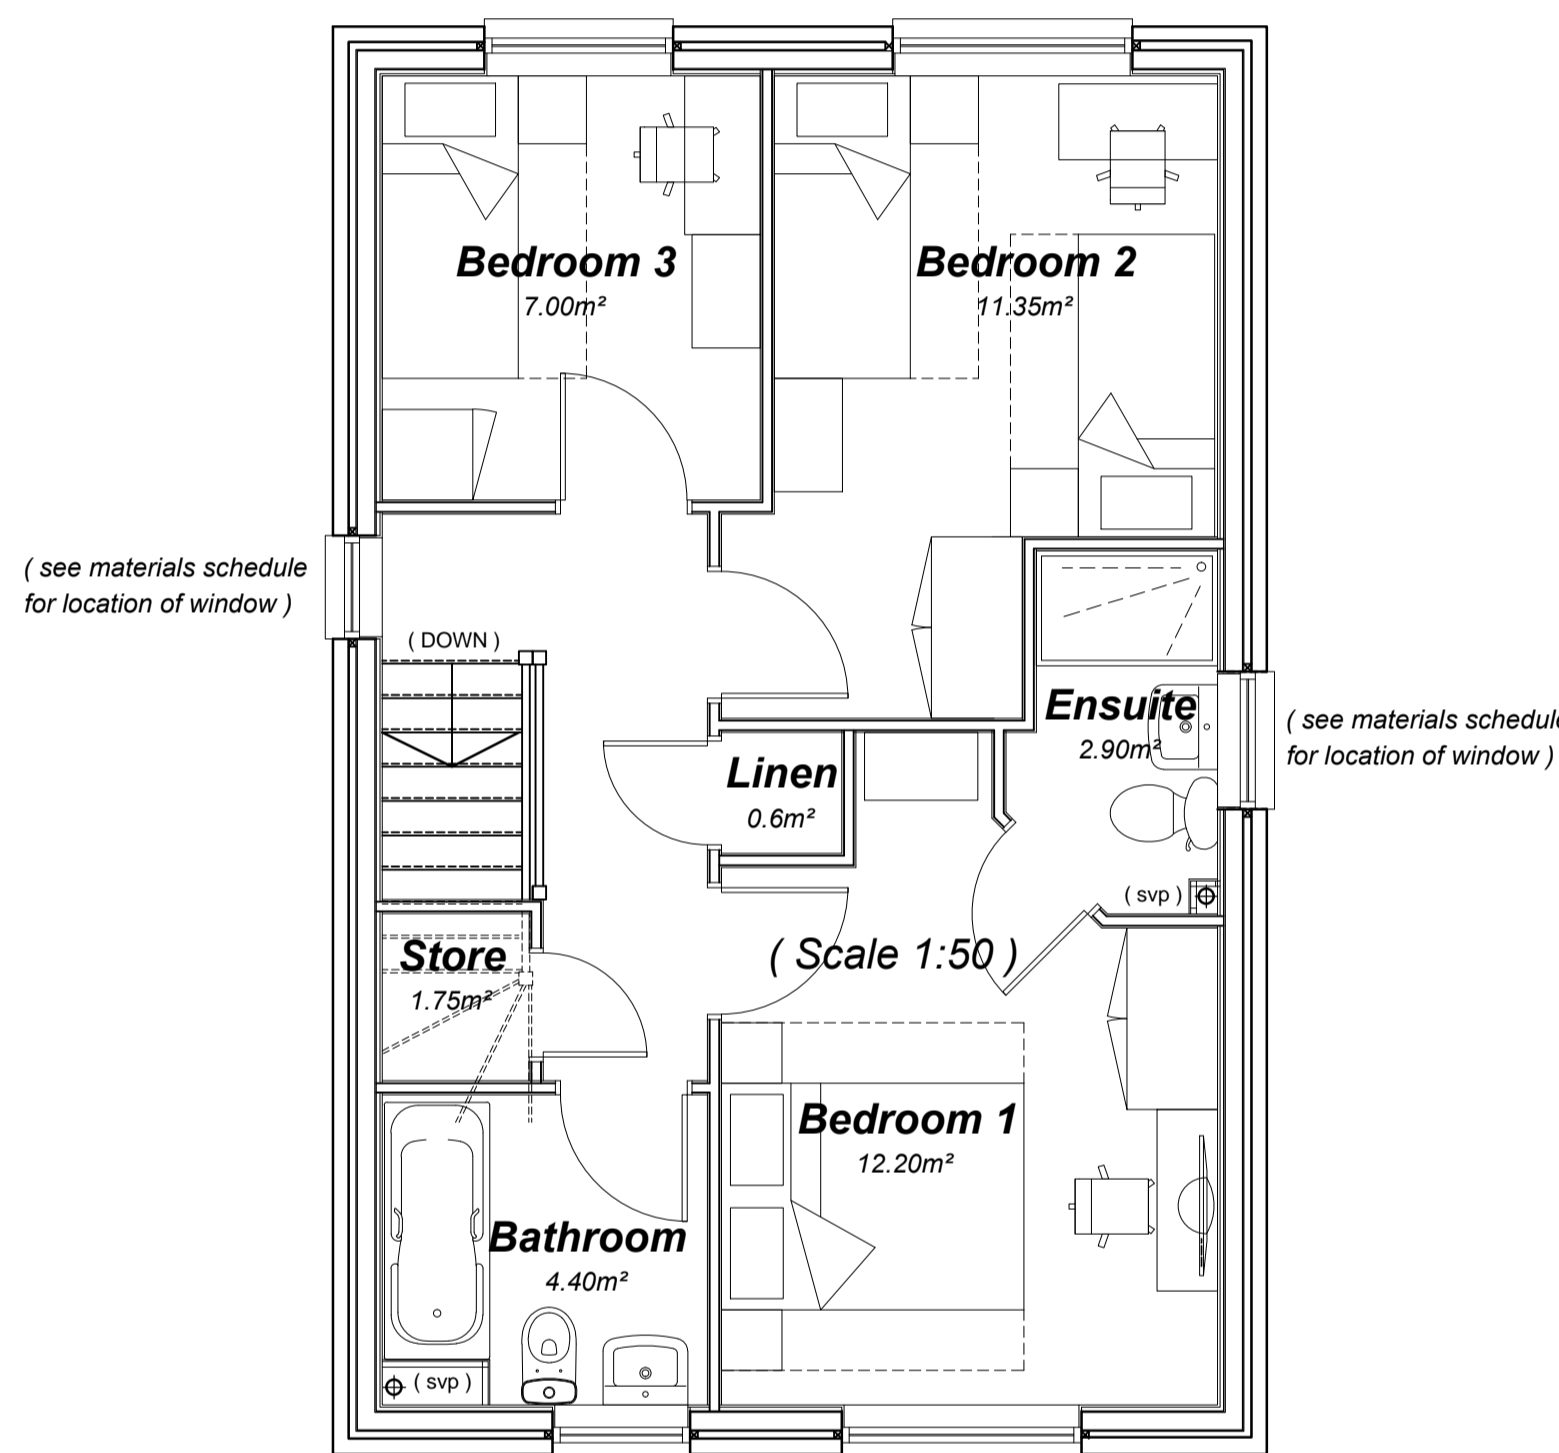

**First Floor**

**Detached Area - 97m<sup>2</sup>**  
**Semi Detached Area - 96.6m<sup>2</sup>**  
**Terraced Area - 96.34m<sup>2</sup>**

Note - Semi Detached version 0.4m<sup>2</sup> smaller due to timber frame party wall thickness being larger than external wall construction

TO BE READ IN CONJUNCTION WITH

ISSUE	REVISION	DATE	BY	CHK
SCALE	1:50 @ A1			
DATE	12.12.17	DRG NUMBER	<b>P252</b>	
DRAWN	LBB	FLOOR AREA	As Shown	
CHECK	PB			

TITLE  
**Type C 5P - Plans**

PROJECT  
**Salisbury Plain**

**LOVELL**



UNIT E, PINWOOD, BELL HEATH WAY  
 WOODGATE BUSINESS PARK,  
 WOODGATE VALLEY, BIRMINGHAM, B32 3BZ  
 TEL (0121) 421 8300 FAX (0121) 421 8210  
 © LOVELL PARTNERSHIPS LIMITED 2016