


GENERAL NOTES

1. Drainage Designed to Sewers for Adoption 7

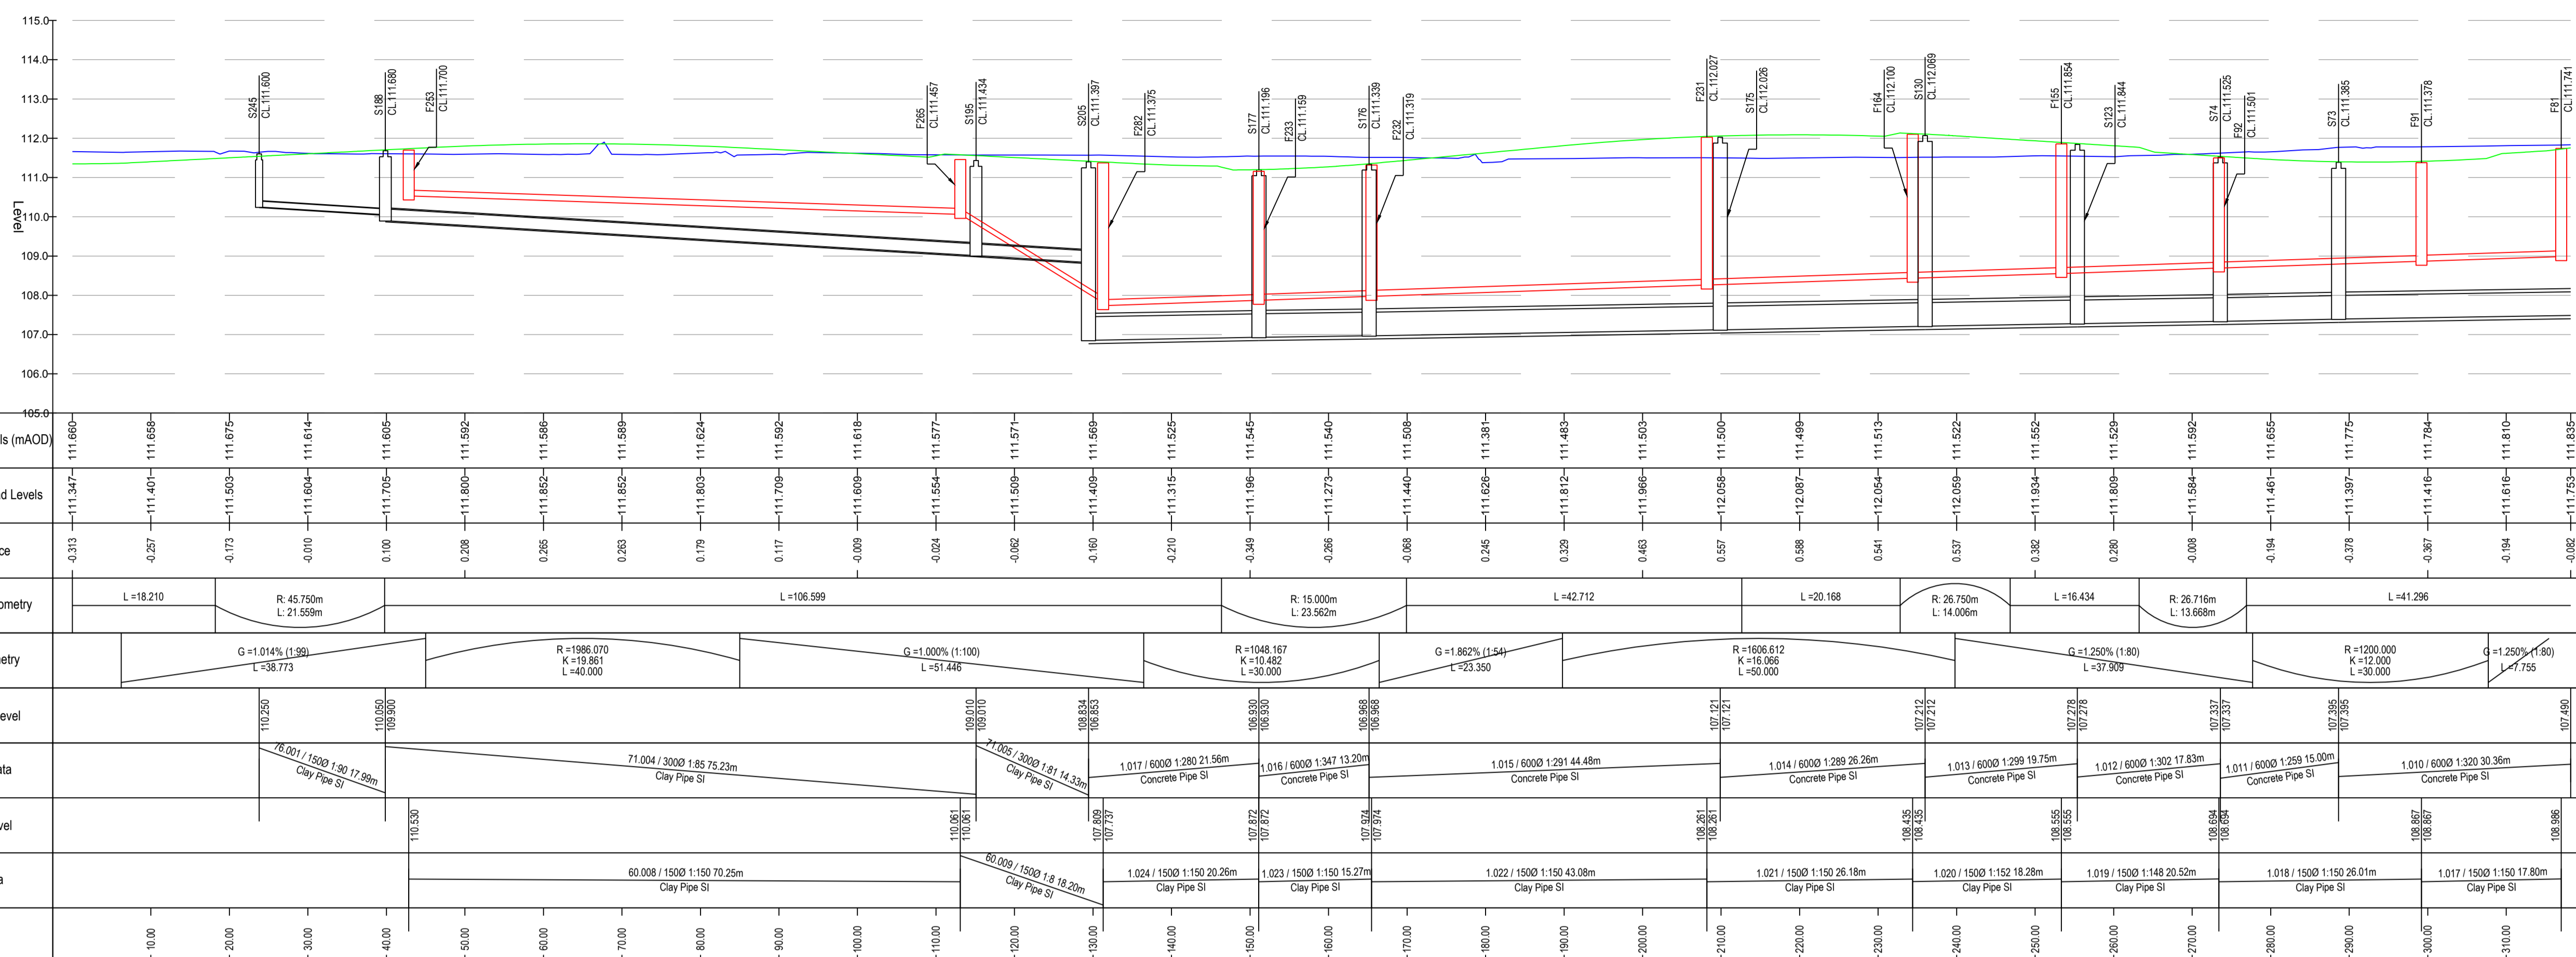


KEY

- EXISTING GROUND —
- PROPOSED GROUND —
- FOUL WATER MANHOLE ⌈
- STORM WATER MANHOLE ⌈
- FOUL WATER PIPE —
- STORM WATER PIPE —

CONSTRUCTION ISSUE

Road 009-010 LONG SECTION
Datum: 105.00, Chainage: 0.000 - 318.214
SCALE: H 1:500, V 1:100

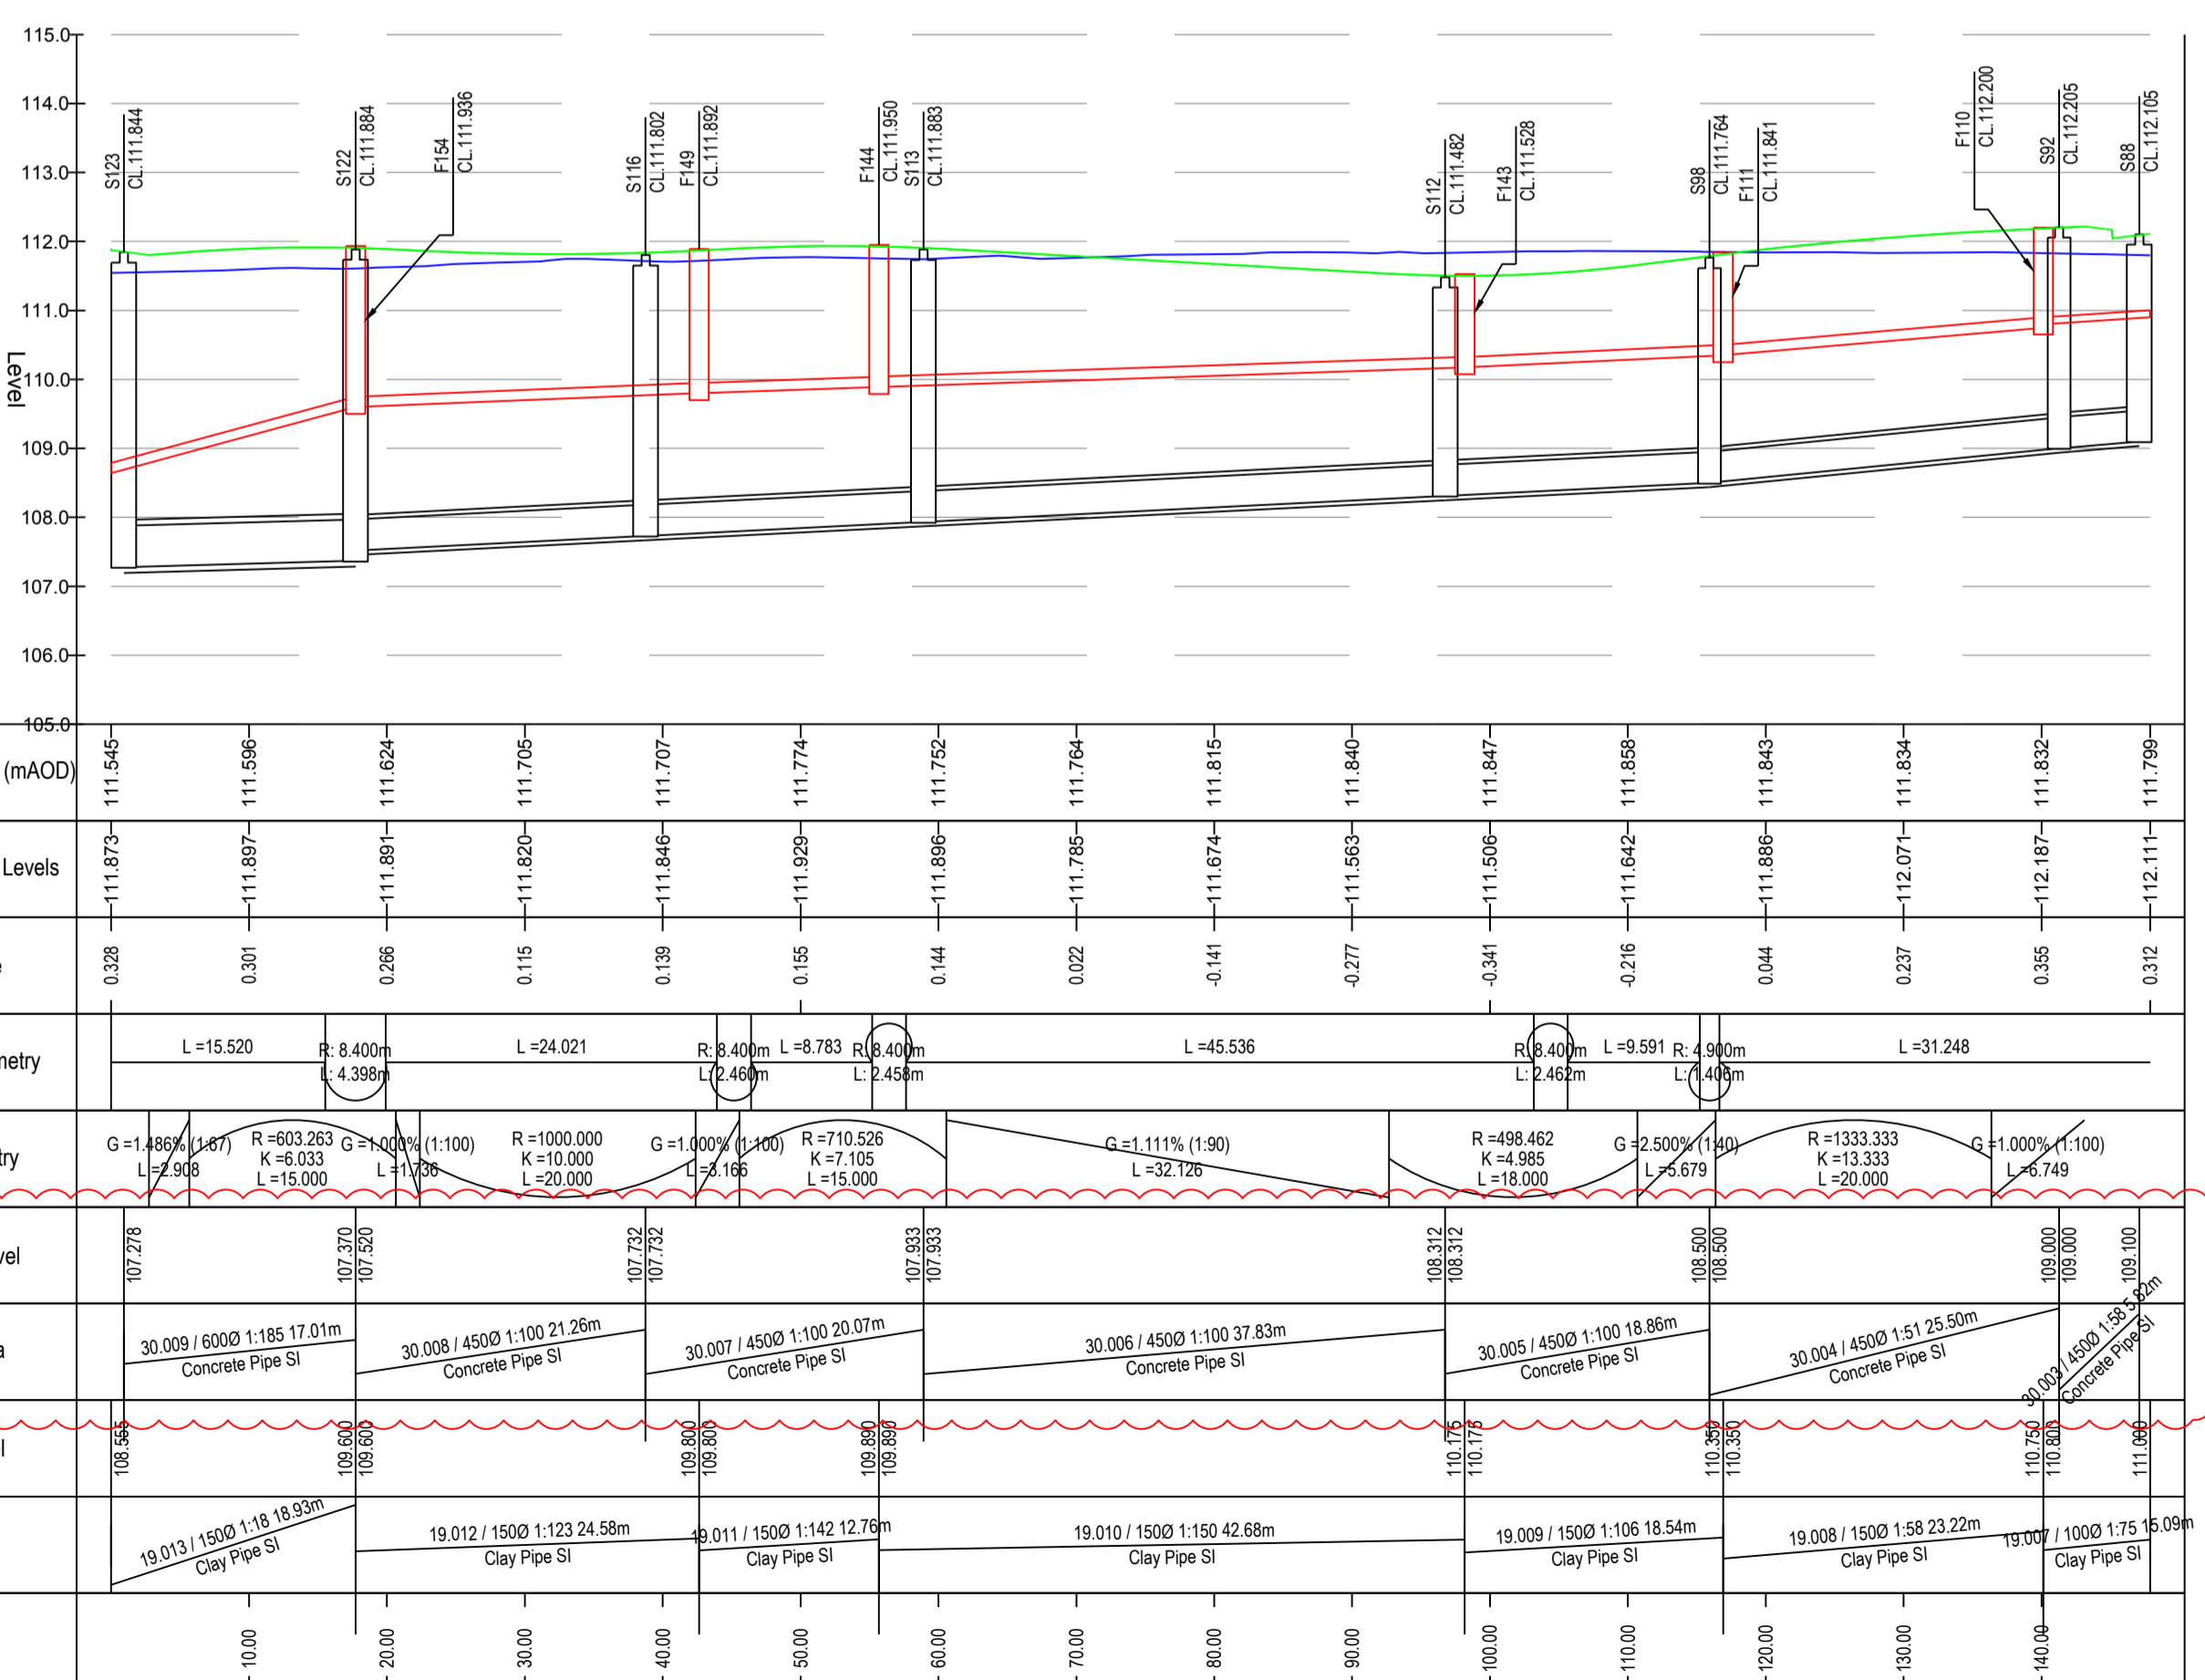

Shared Surface 18 LONG SECTION
Datum: 105.00, Chainage: 0.000 - 147.884
SCALE: H 1:500, V 1:100

C3	Storm Manhole Labels Added	ALP	MR	MR	27.07.18
C2	Drainage updated following Wessex Waters' comments	ALP	AP	AP	05.07.18
C1	CONSTRUCTION ISSUE	ALP	DF	DF	13.04.18
P2	Pipes and manholes shown on Long Section	ALP	DF	AP	06.04.18
P1	FIRST ISSUE	ALP	AP	AP	09.03.18
REV	DESCRIPTION	BY	CHK	APP	DATE



Defence Infrastructure Organisation

90 VICTORIA STREET
BRISTOL
BS1 6DP

Tel: WYG: +44 (0)117 925 4393
Tel: SBA: +44 (0)117 311 6387
FAX: +44 (0)117 925 4239

Project: **SPTA SFA LARKHILL**

Drawing Title:
**Road 009-010 and SHARED SURFACES 17 & 18
LONGITUDINAL SECTION
SHEET 11**

Scale @ A1	Drawn	Date	Checked	Date	Approved	Date
1:500	ALP	16.10.17	AP	16.10.17	ACP	16.10.17
Project No.	Office	Type	Drawing No.	Revision		
A100941-3	28	C	1359-2	C3		

© WYG Group Ltd.

FILENAME: N:\PROJECTS\A100941_SFA PHASE 2\ACAD\DRAWINGS\WORKING DRAWINGS\A100941-3_1359-1 - 1359-4_RD LONG SECTIONS_PHASE 2_C2.DWG | PLOTTED BY: ADEKANSOALABO-POPOOLA | PLOTTED DATE: 27 July 2018 12:50:31