


GENERAL NOTES

1. Drainage Designed to Sewers for Adoption 7


KEY

- EXISTING GROUND —
- PROPOSED GROUND —
- FOUL WATER MANHOLE
- STORM WATER MANHOLE
- FOUL WATER PIPE —
- STORM WATER PIPE —

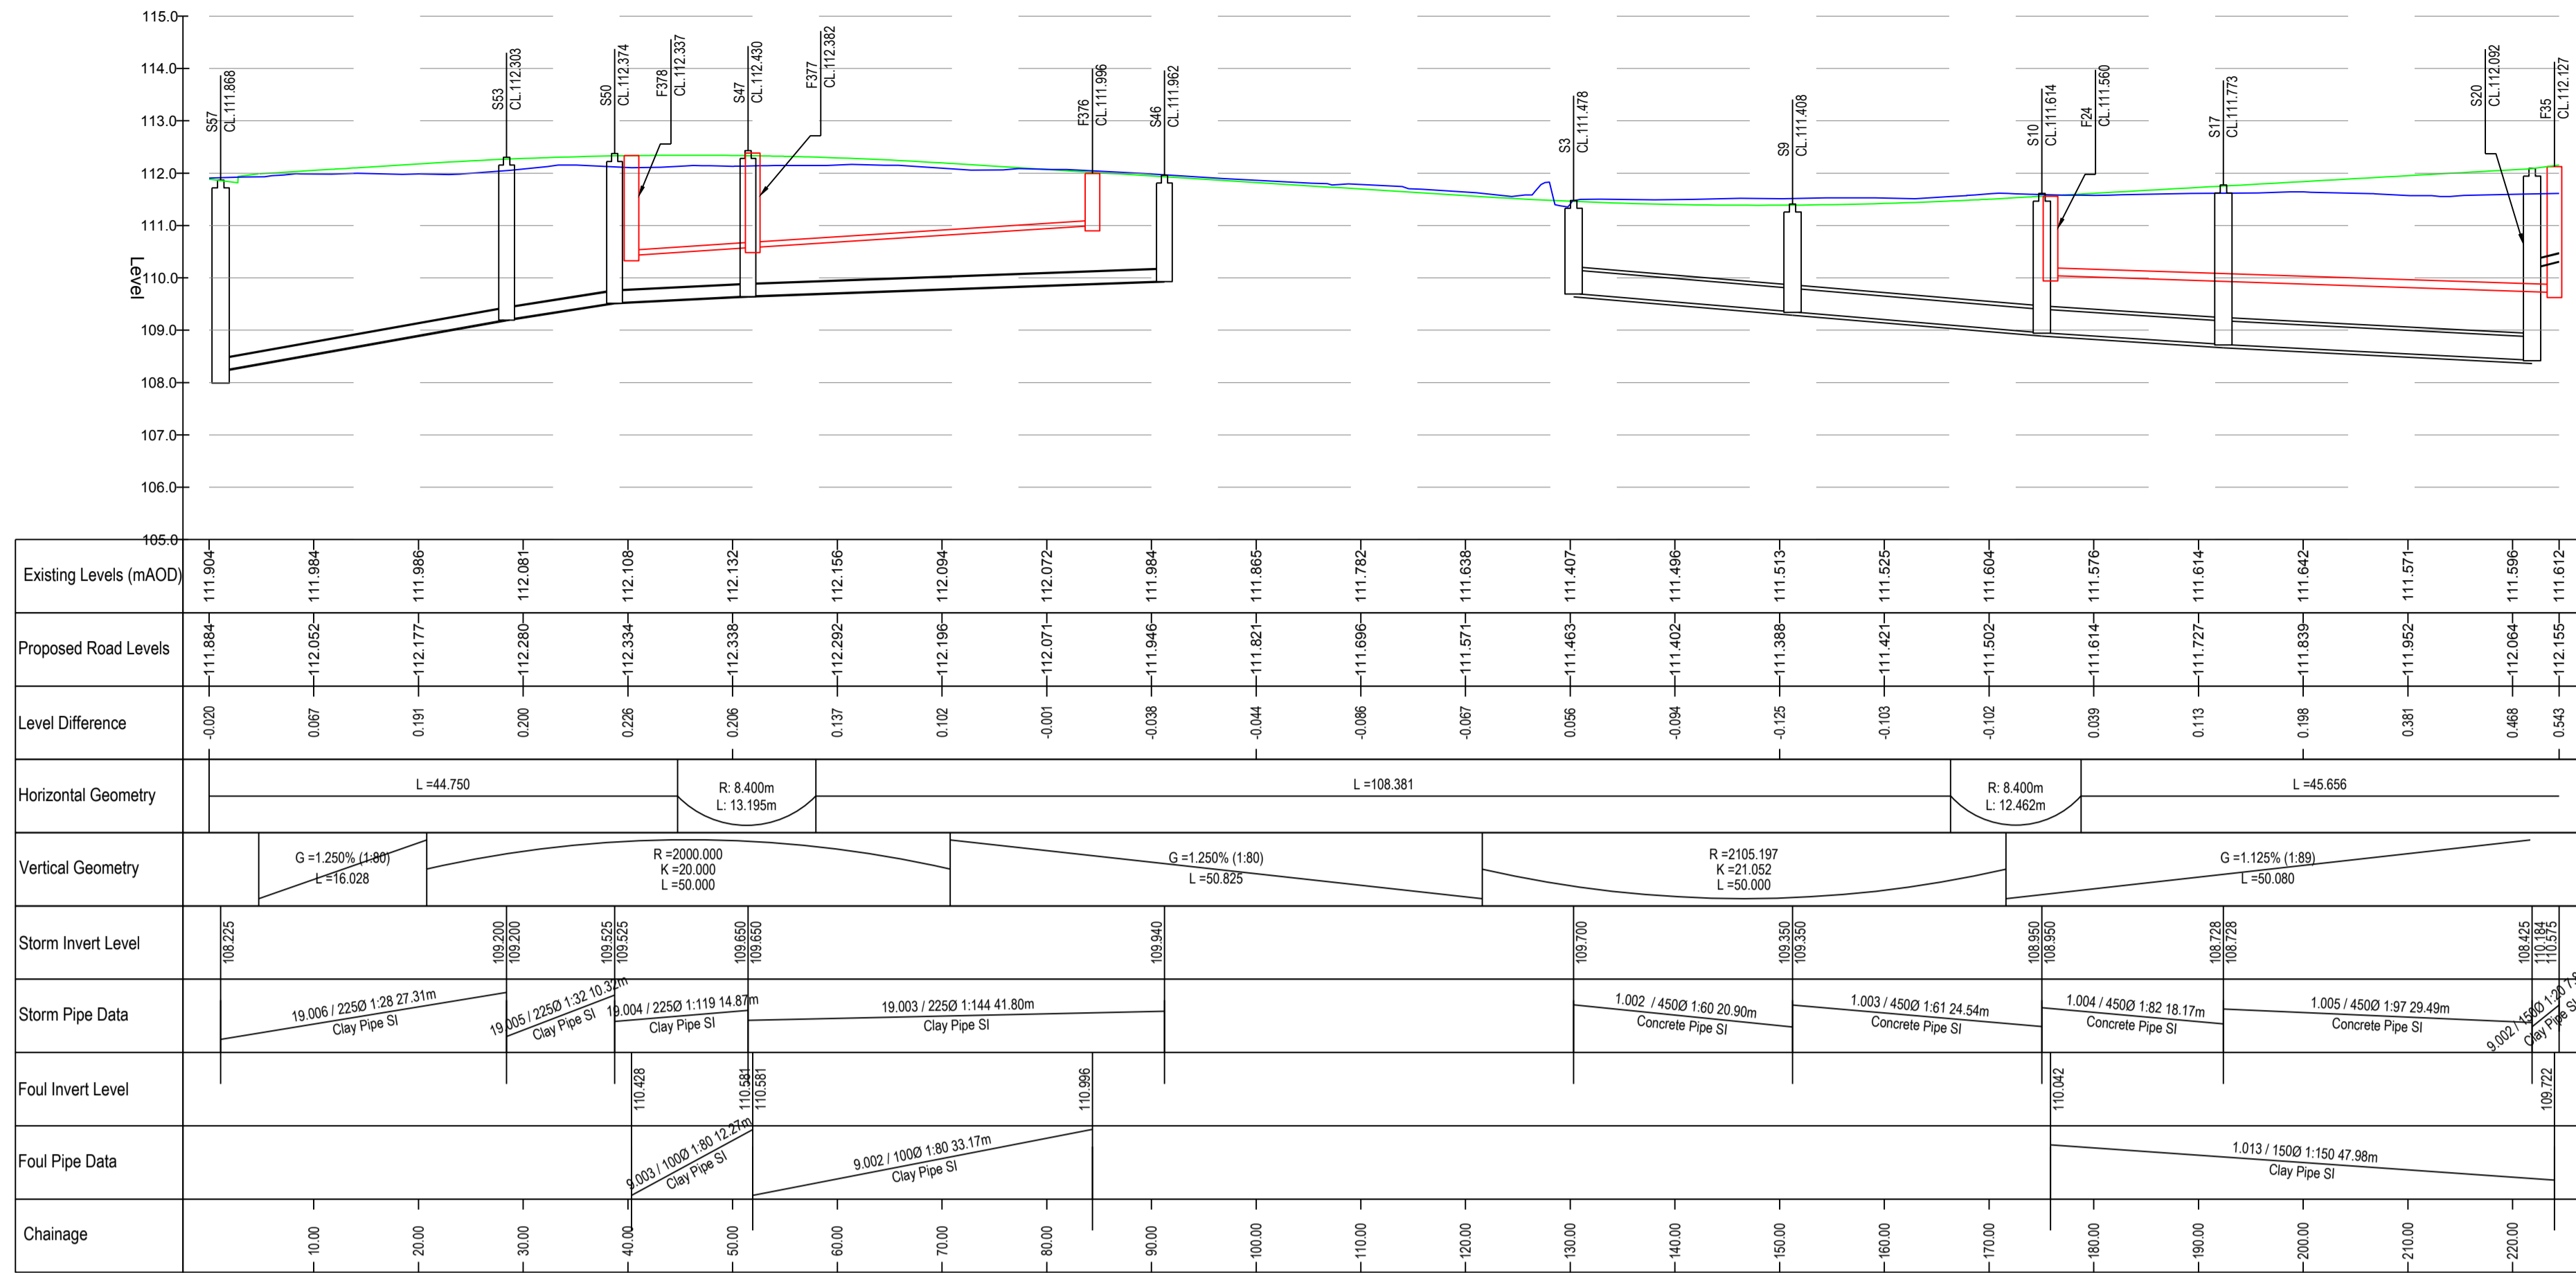

Shared Surface 17 LONG SECTION
Datum: 105.00, Chainage: 0.000 - 224.443
SCALE: H 1:500, V 1:100

CONSTRUCTION ISSUE

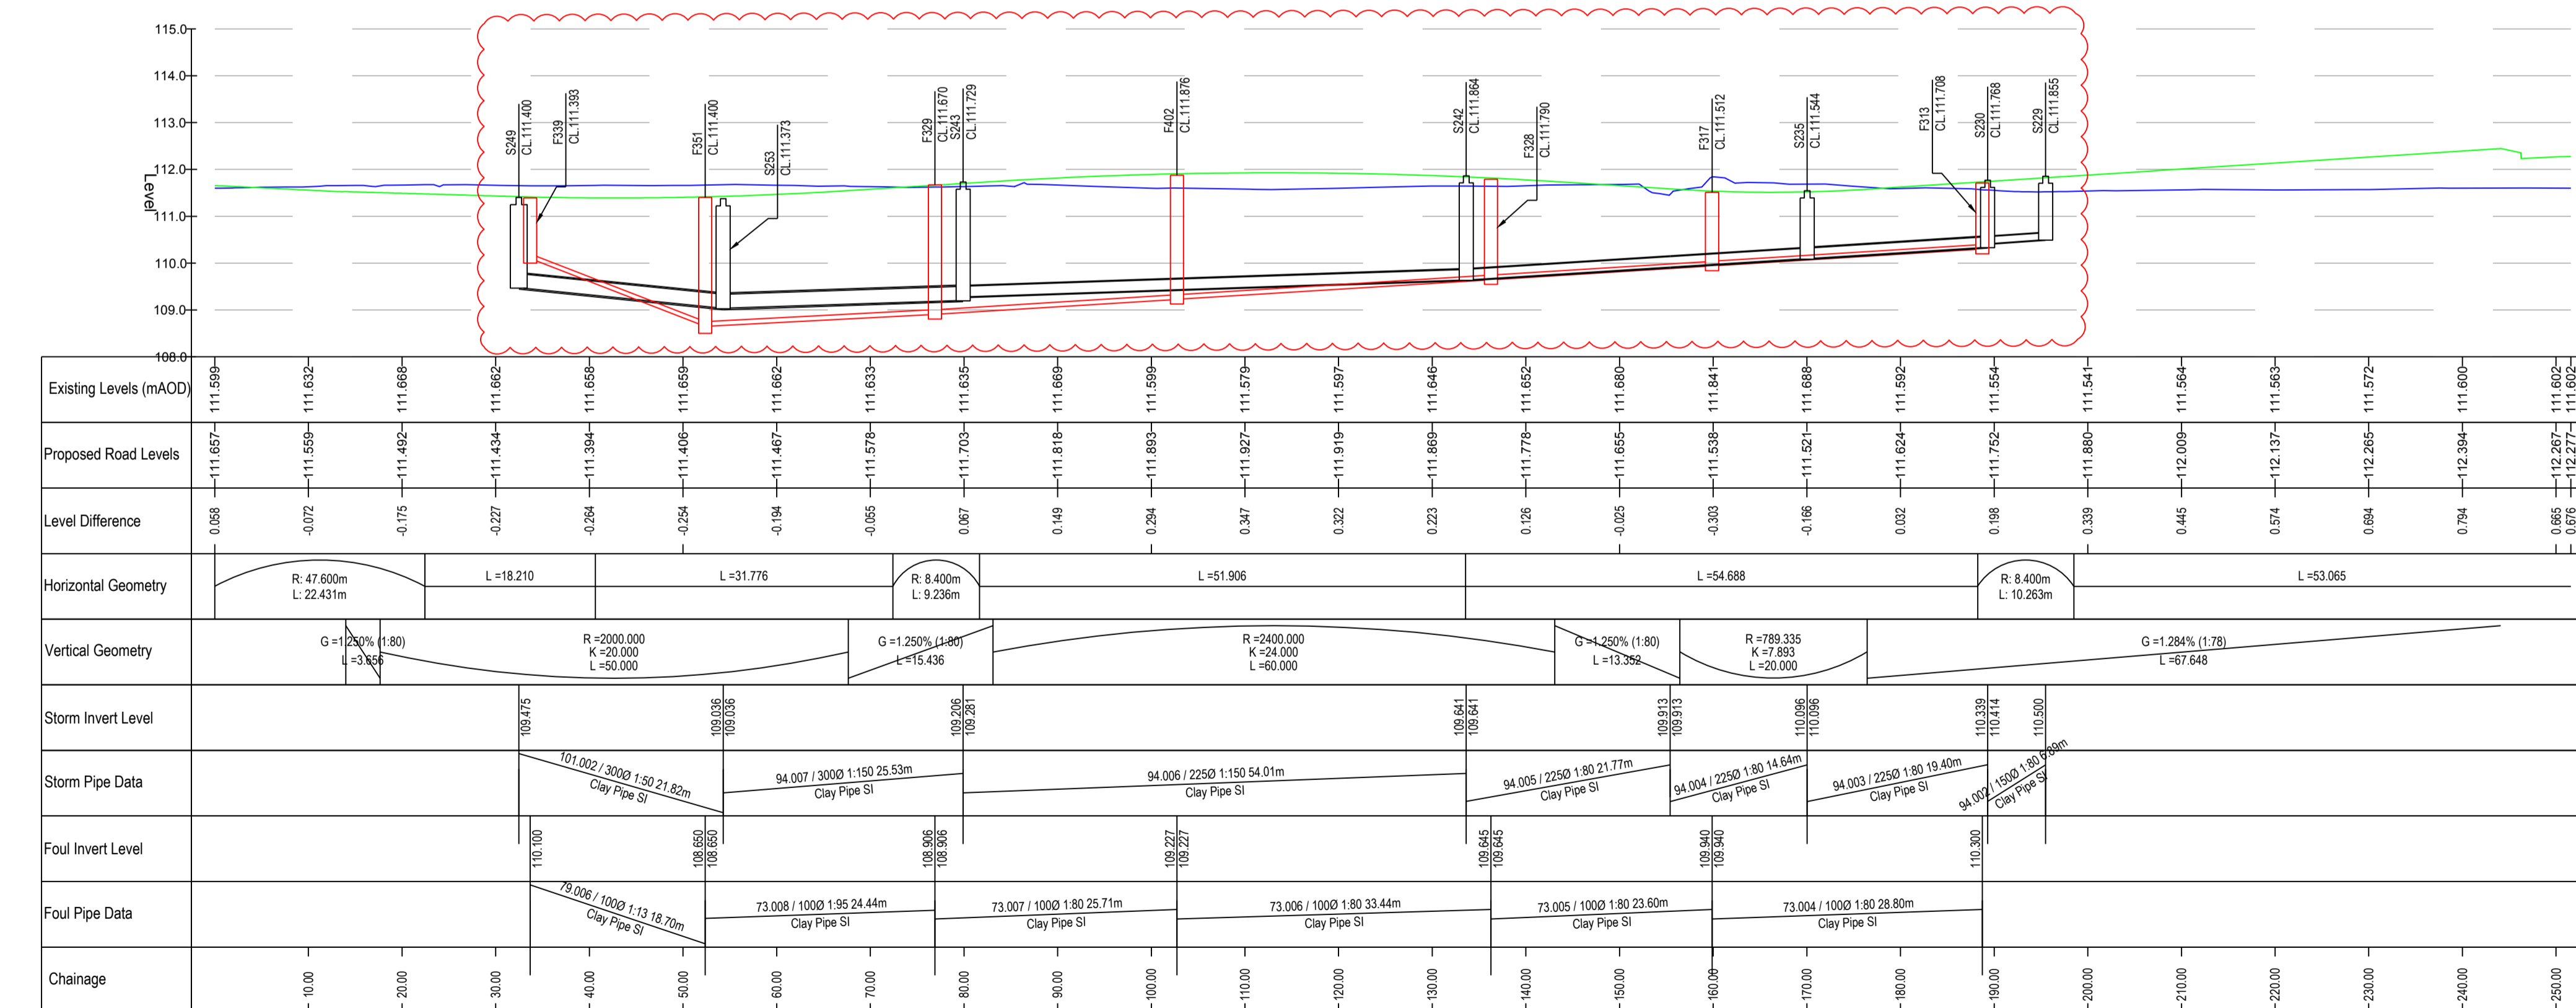

Shared Surface 21 LONG SECTION
Datum: 108.00, Chainage: 0.000 - 251.575
SCALE: H 1:500, V 1:100

C3	Pipe depth updated to avoid Concrete Protection	ALP	MR	MR	27.07.18
C2	Drainage updated following Wessex Waters' comments	ALP	AP	AP	05.07.18
C1	CONSTRUCTION ISSUE	ALP	DF	DF	13.04.18
P2	Pipes and manholes shown on Long Section	ALP	DF	AP	06.04.18
P1	FIRST ISSUE	ALP	AP	AP	09.03.18
REV	DESCRIPTION	BY	CHK	APP	DATE



Defence Infrastructure Organisation

90 VICTORIA STREET
BRISTOL
BS1 6DP

Tel: WYG: +44 (0)117 925 4393
Tel: SBA: +44 (0)117 311 6387
FAX: +44 (0)117 925 4239



Project:
SPTA SFA LARKHILL

Drawing Title:
SHARED SURFACES 17 & 21
LONGITUDINAL SECTION
SHEET 12

Scale @	A1	Drawn	Date	Checked	Date	Approved	Date
1:500		ALP	16.10.17	AP	16.10.17	ACP	16.10.17
Project No.	A100941-3	Office	28	Type	C	Drawing No.	1359-3
						Revision	C3