


FIRST FLOOR PLAN

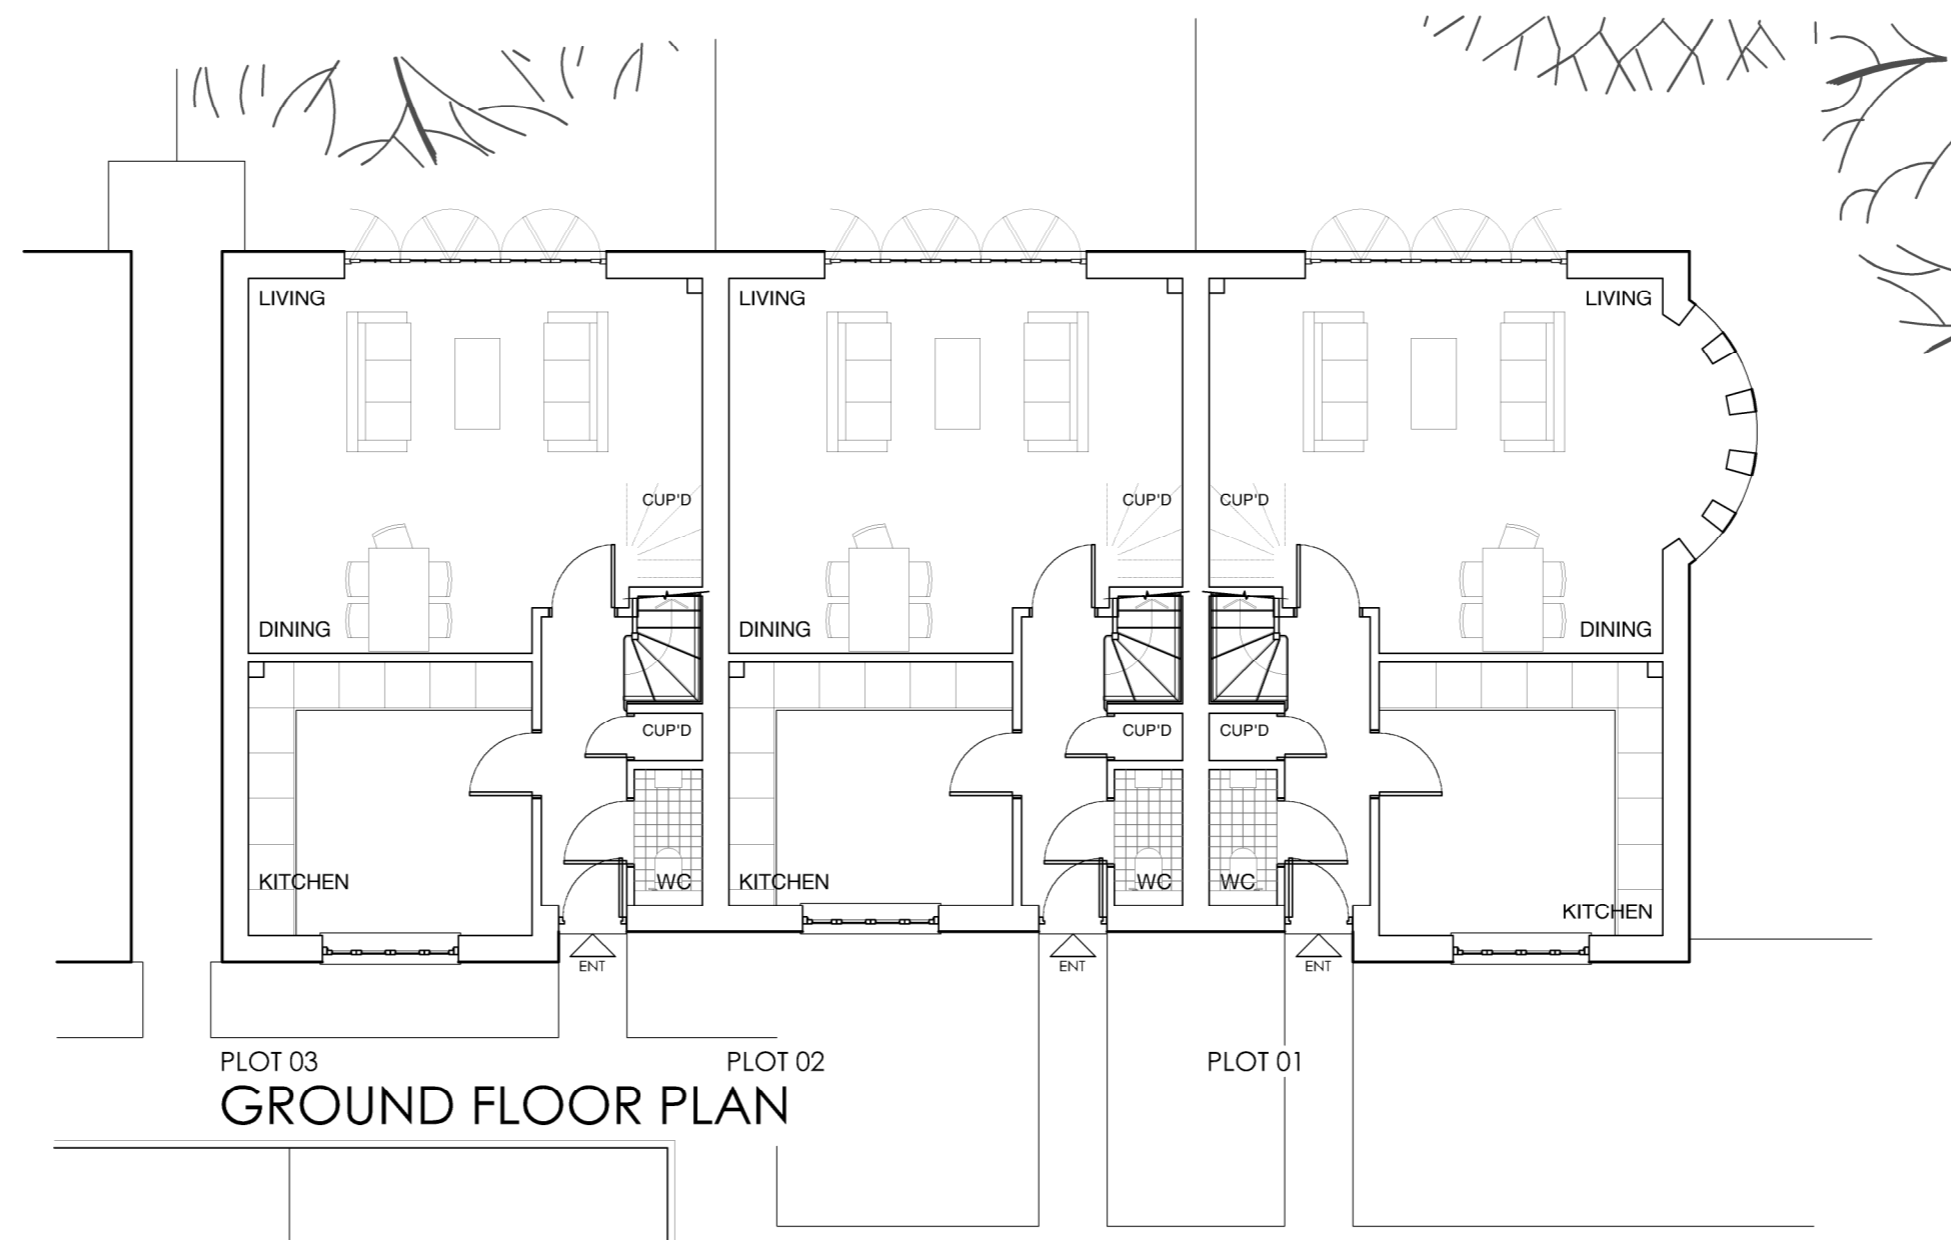

GROUND FLOOR PLAN

COURTFIELD HOUSE  
 POLEBARN ROAD, TROWBRIDGE  
 PLOTS 1-3  
 FLOOR PLANS AS PROPOSED