



All levels and dimensions to be checked on site prior to construction / fabrication; report discrepancies immediately.

Do not scale dimensions from this drawing. This drawing is copyright protected.

REVISION

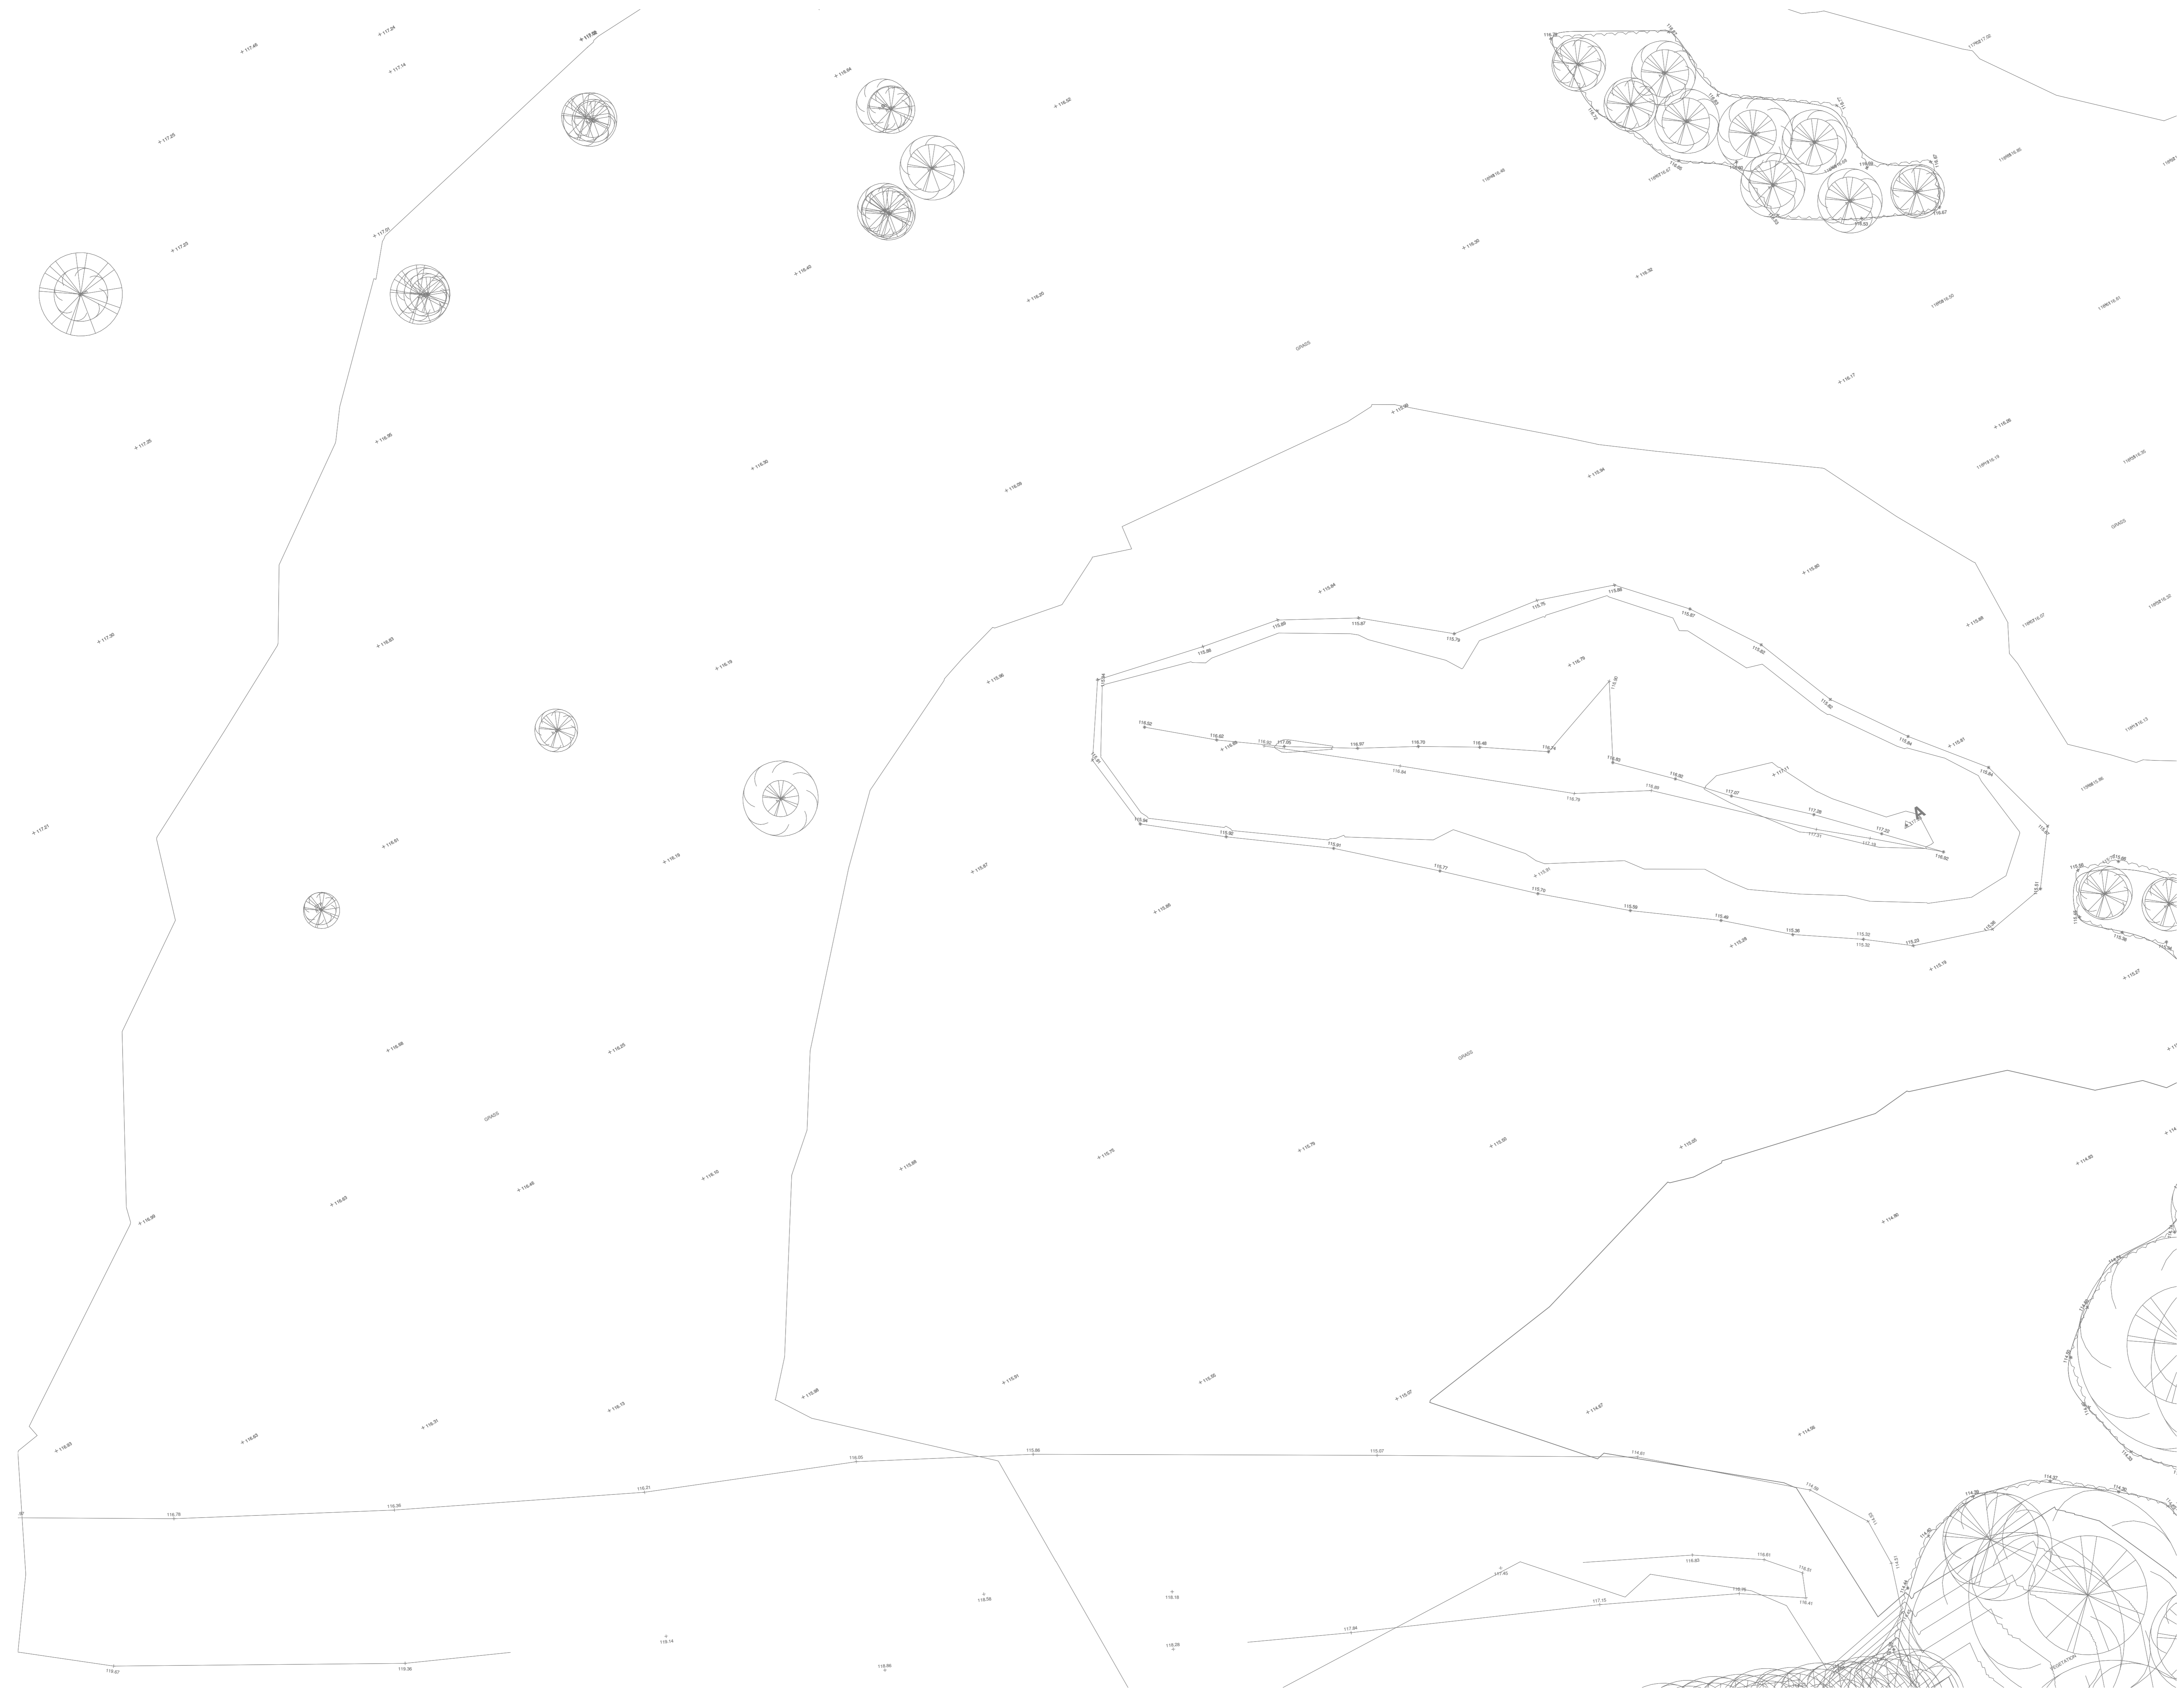

Survey - Zone A
Scale - 1:250

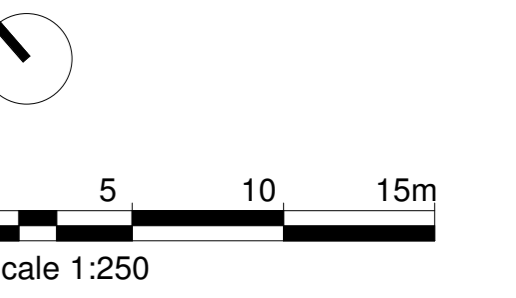

DATE • 25/05/18 DRAWN • LC
SCALE • 1:250 @ A0 CHECKED • JB

PROJECT
Thoulstone Eco Leisure
Proposal

DRAWING
Existing Survey
Zone A



12 CARPENTER STREET • PERTH • PH1 5LZ
01738 230360
WWW.TRAILARCHITECTS.CO.UK

DRAWING No.
16105-PL(90)013 REV