



All levels and dimensions to be checked on site prior to construction / fabrication; report discrepancies immediately.

Do not scale dimensions from this drawing. This drawing is copyright protected.

REVISION

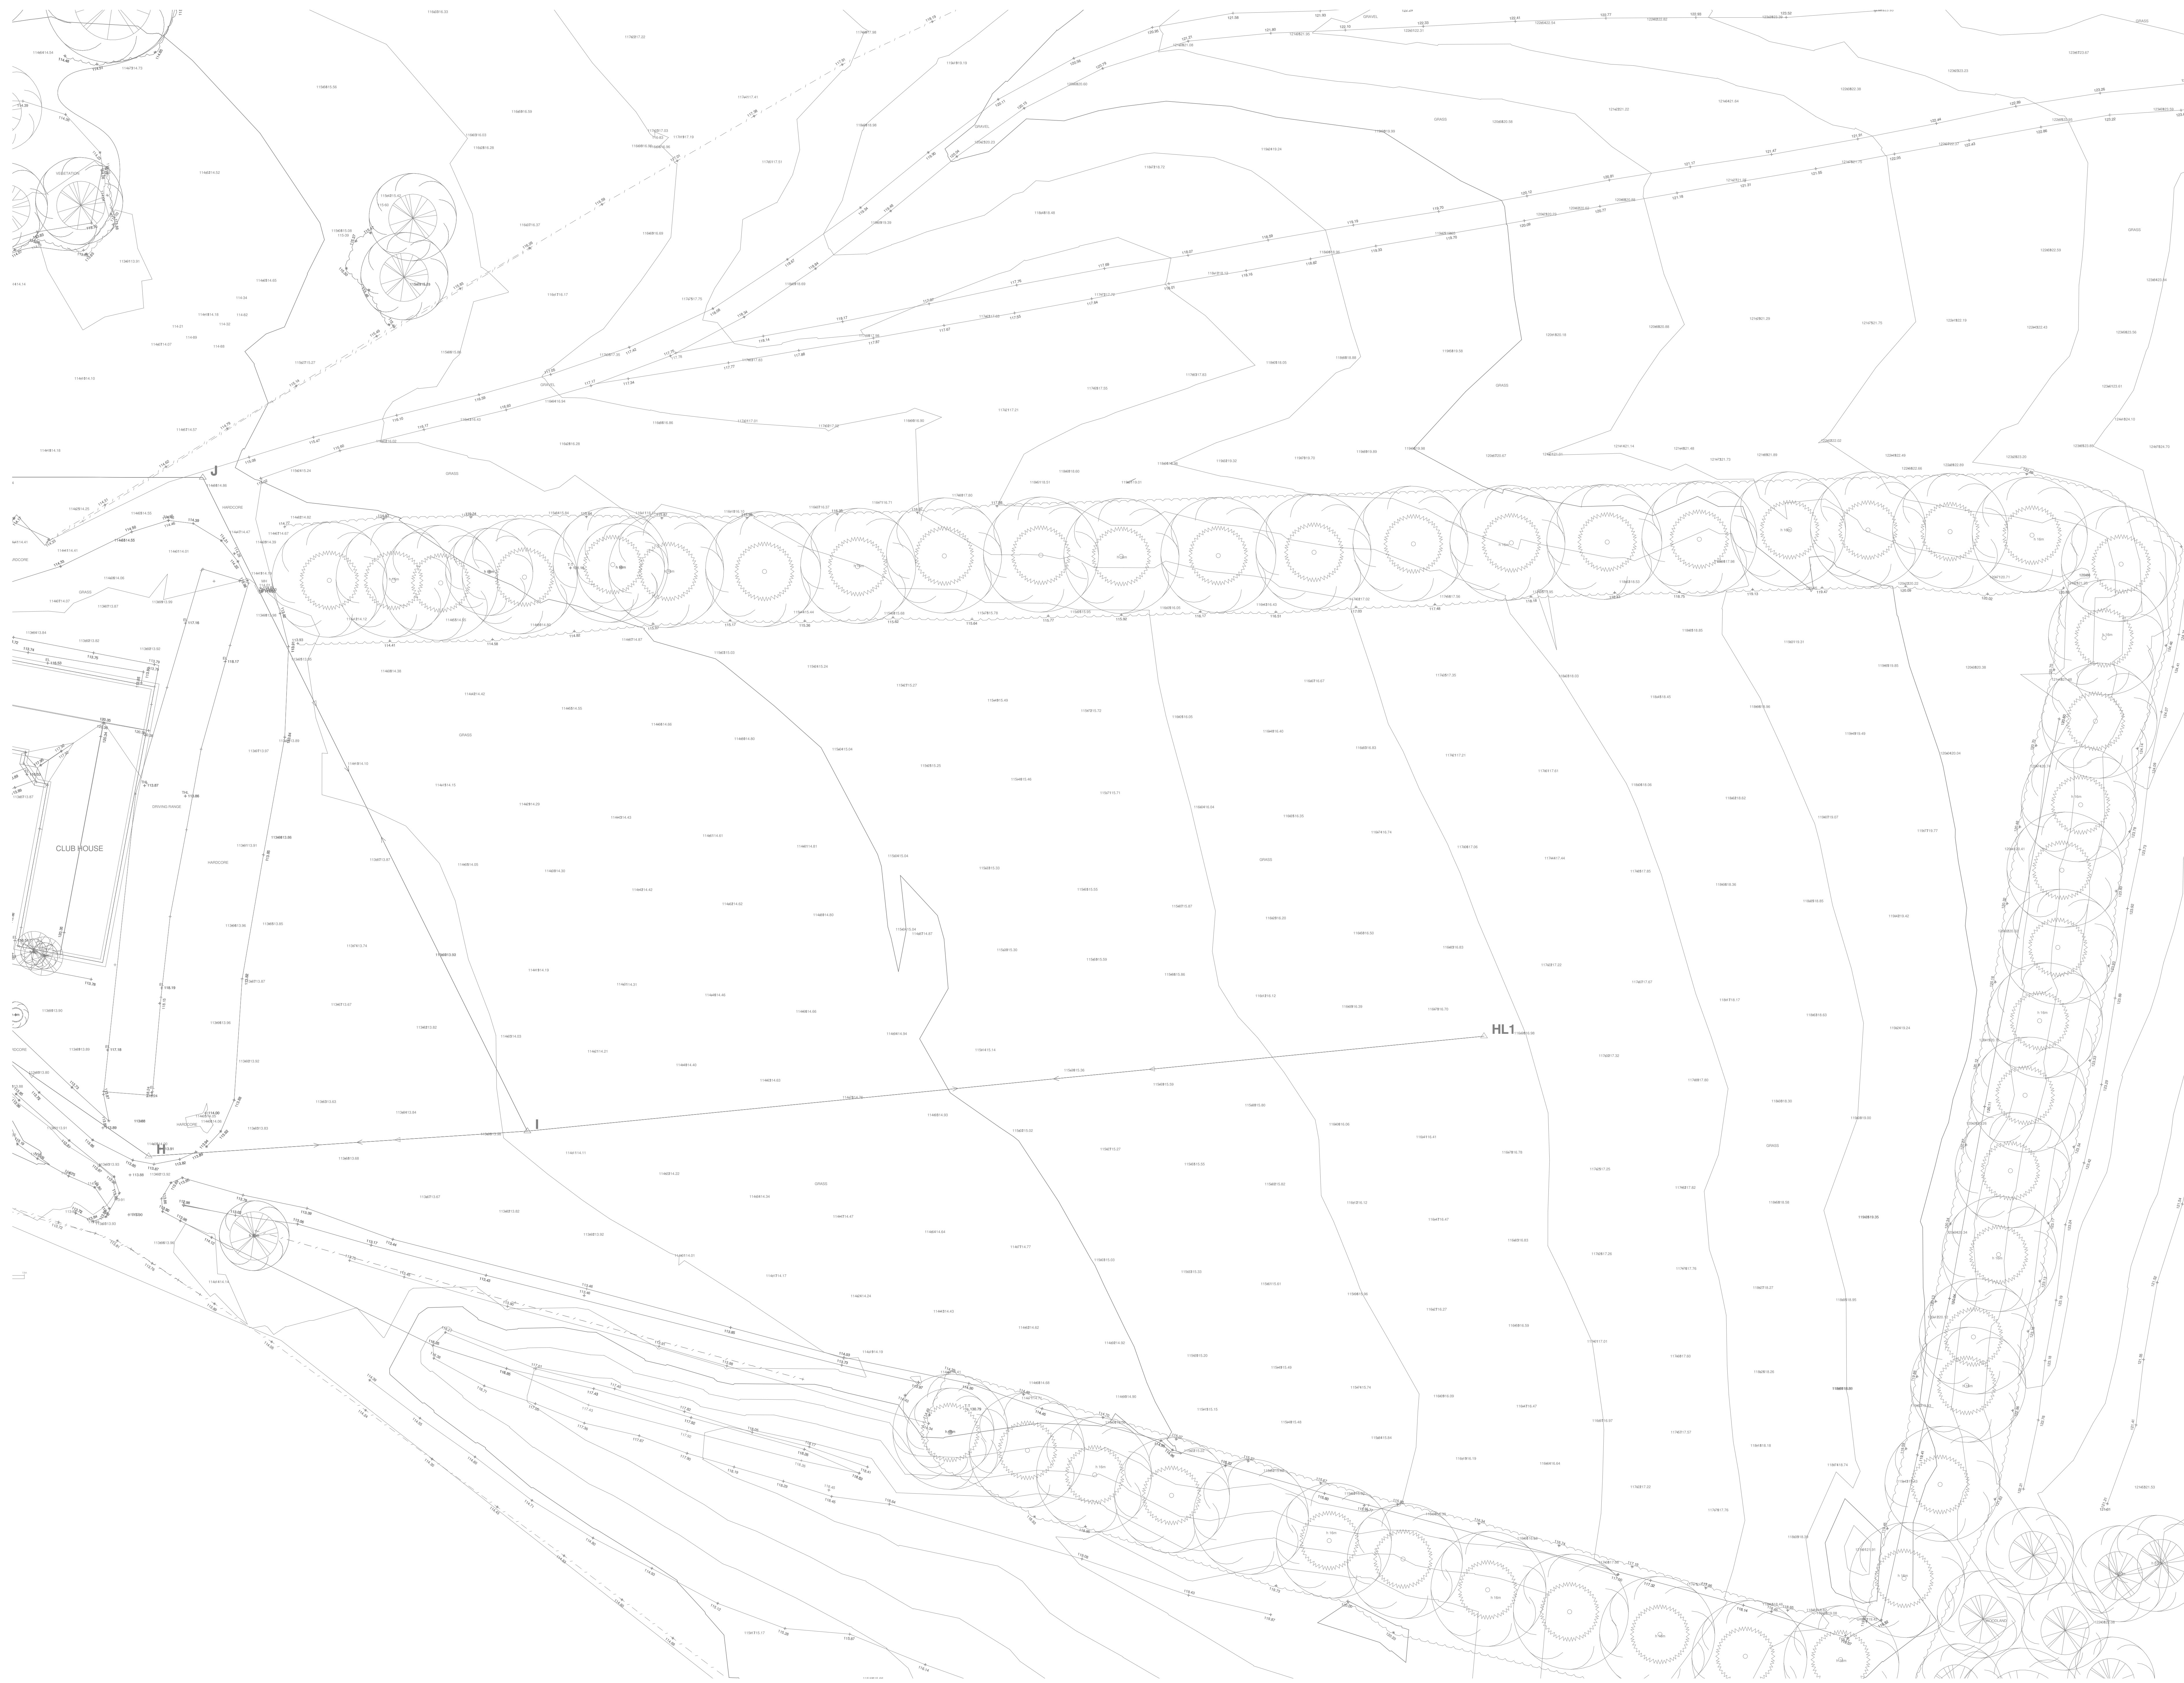

Survey - Zone B  
Scale - 1:250

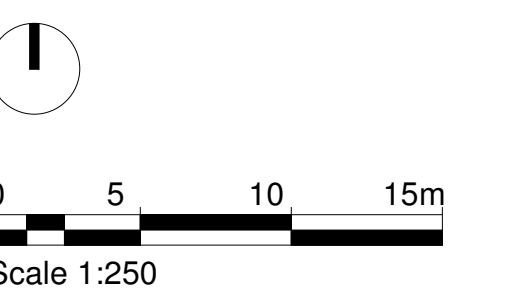

DATE • 25/05/18 DRAWN • LC  
SCALE • 1:250 @ A0 CHECKED • JB

PROJECT  
Thoulstone Eco Leisure  
Proposal

DRAWING  
Existing Survey  
Zone B



12 CARPENTER STREET • PERTH • PH1 5LZ  
01738 230360  
WWW.TRAILARCHITECTS.CO.UK

DRAWING No.  
16105-PL(90)014 REV