


NOTES

All levels and dimensions to be checked on site prior to construction / fabrication; report discrepancies immediately.

Do not scale dimensions from this drawings. This drawing is copyright protected.

REVISION

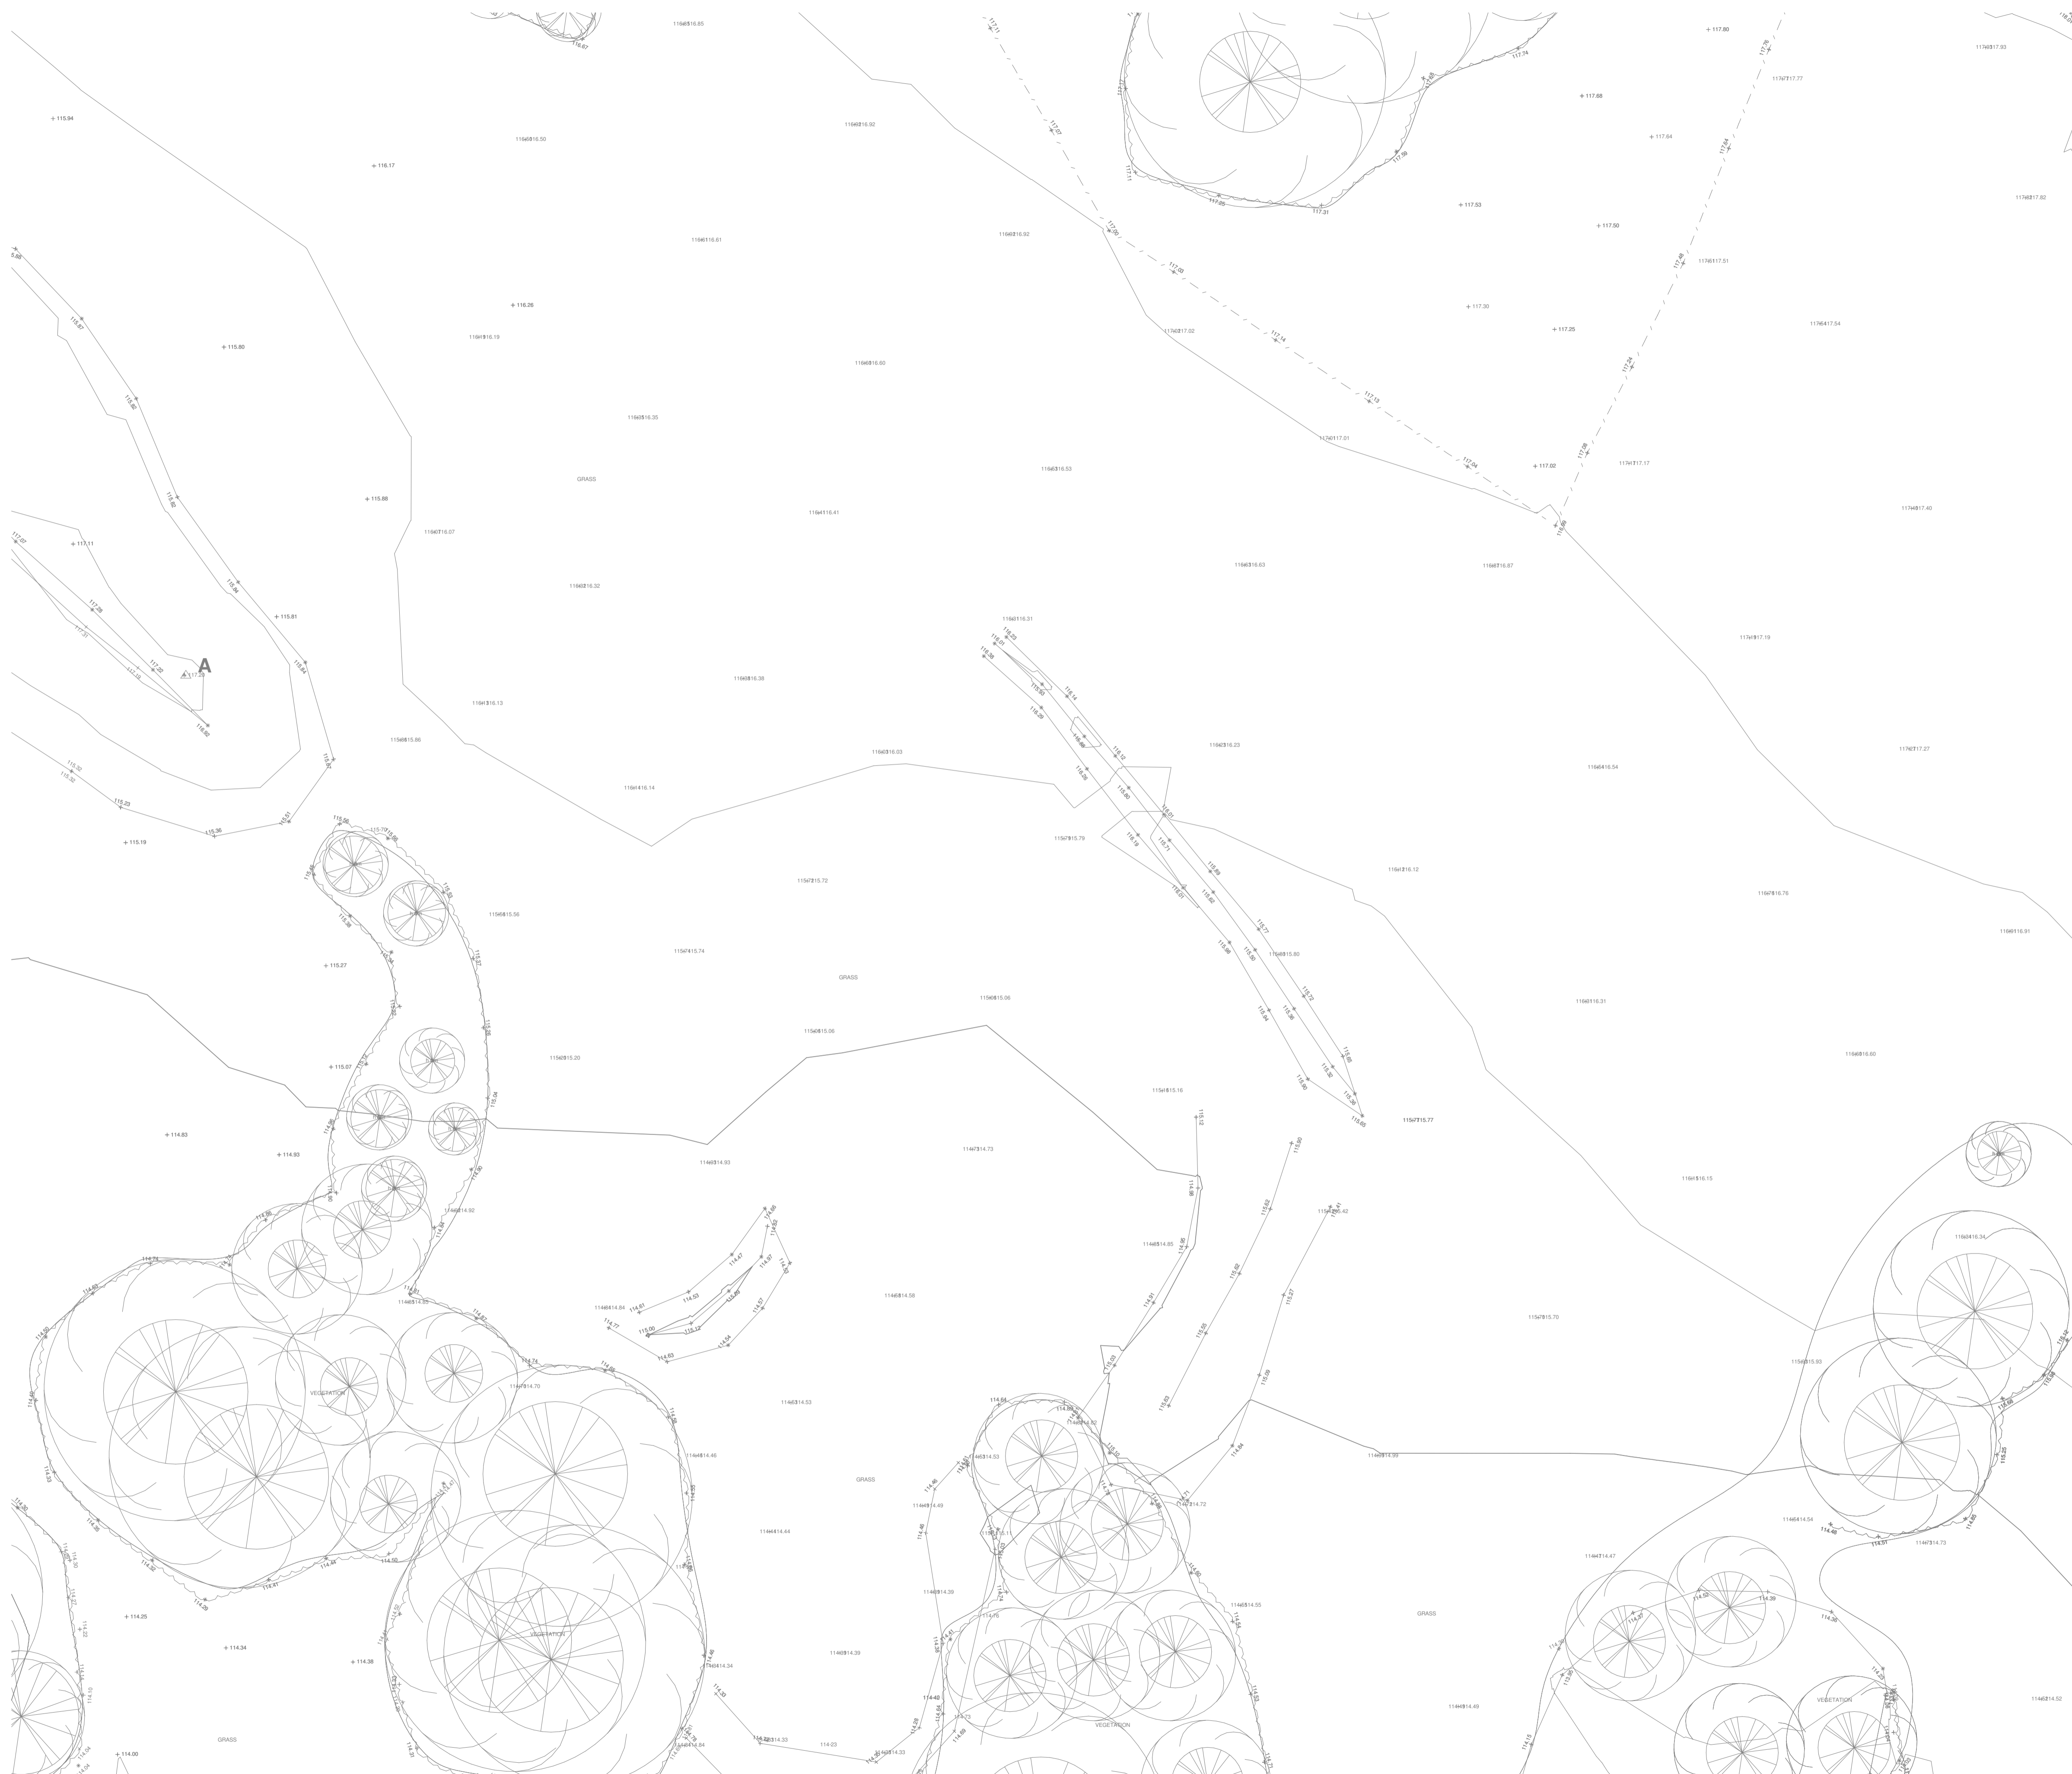

Survey - Zone C
Scale - 1 : 250



Scale 1:250

DATE	• 25/05/18	DRAWN	• LC
SCALE	• 1:250 @ A1	CHECKED	• JB

PROJECT
Thoulstone Eco Leisure Proposal

DRAWING
Existing Survey Zone C



12 CARPENTER STREET • PERTH • PH1 5LZ
 01738 230360
 WWW.TRAILARCHITECTS.CO.UK

DRAWING No.	REV
16105-PL(90)015	