


NOTES


All levels and dimensions to be checked on site prior to construction / fabrication; report discrepancies immediately.

Do not scale dimensions from this drawings. This drawing is copyright protected.

REVISION

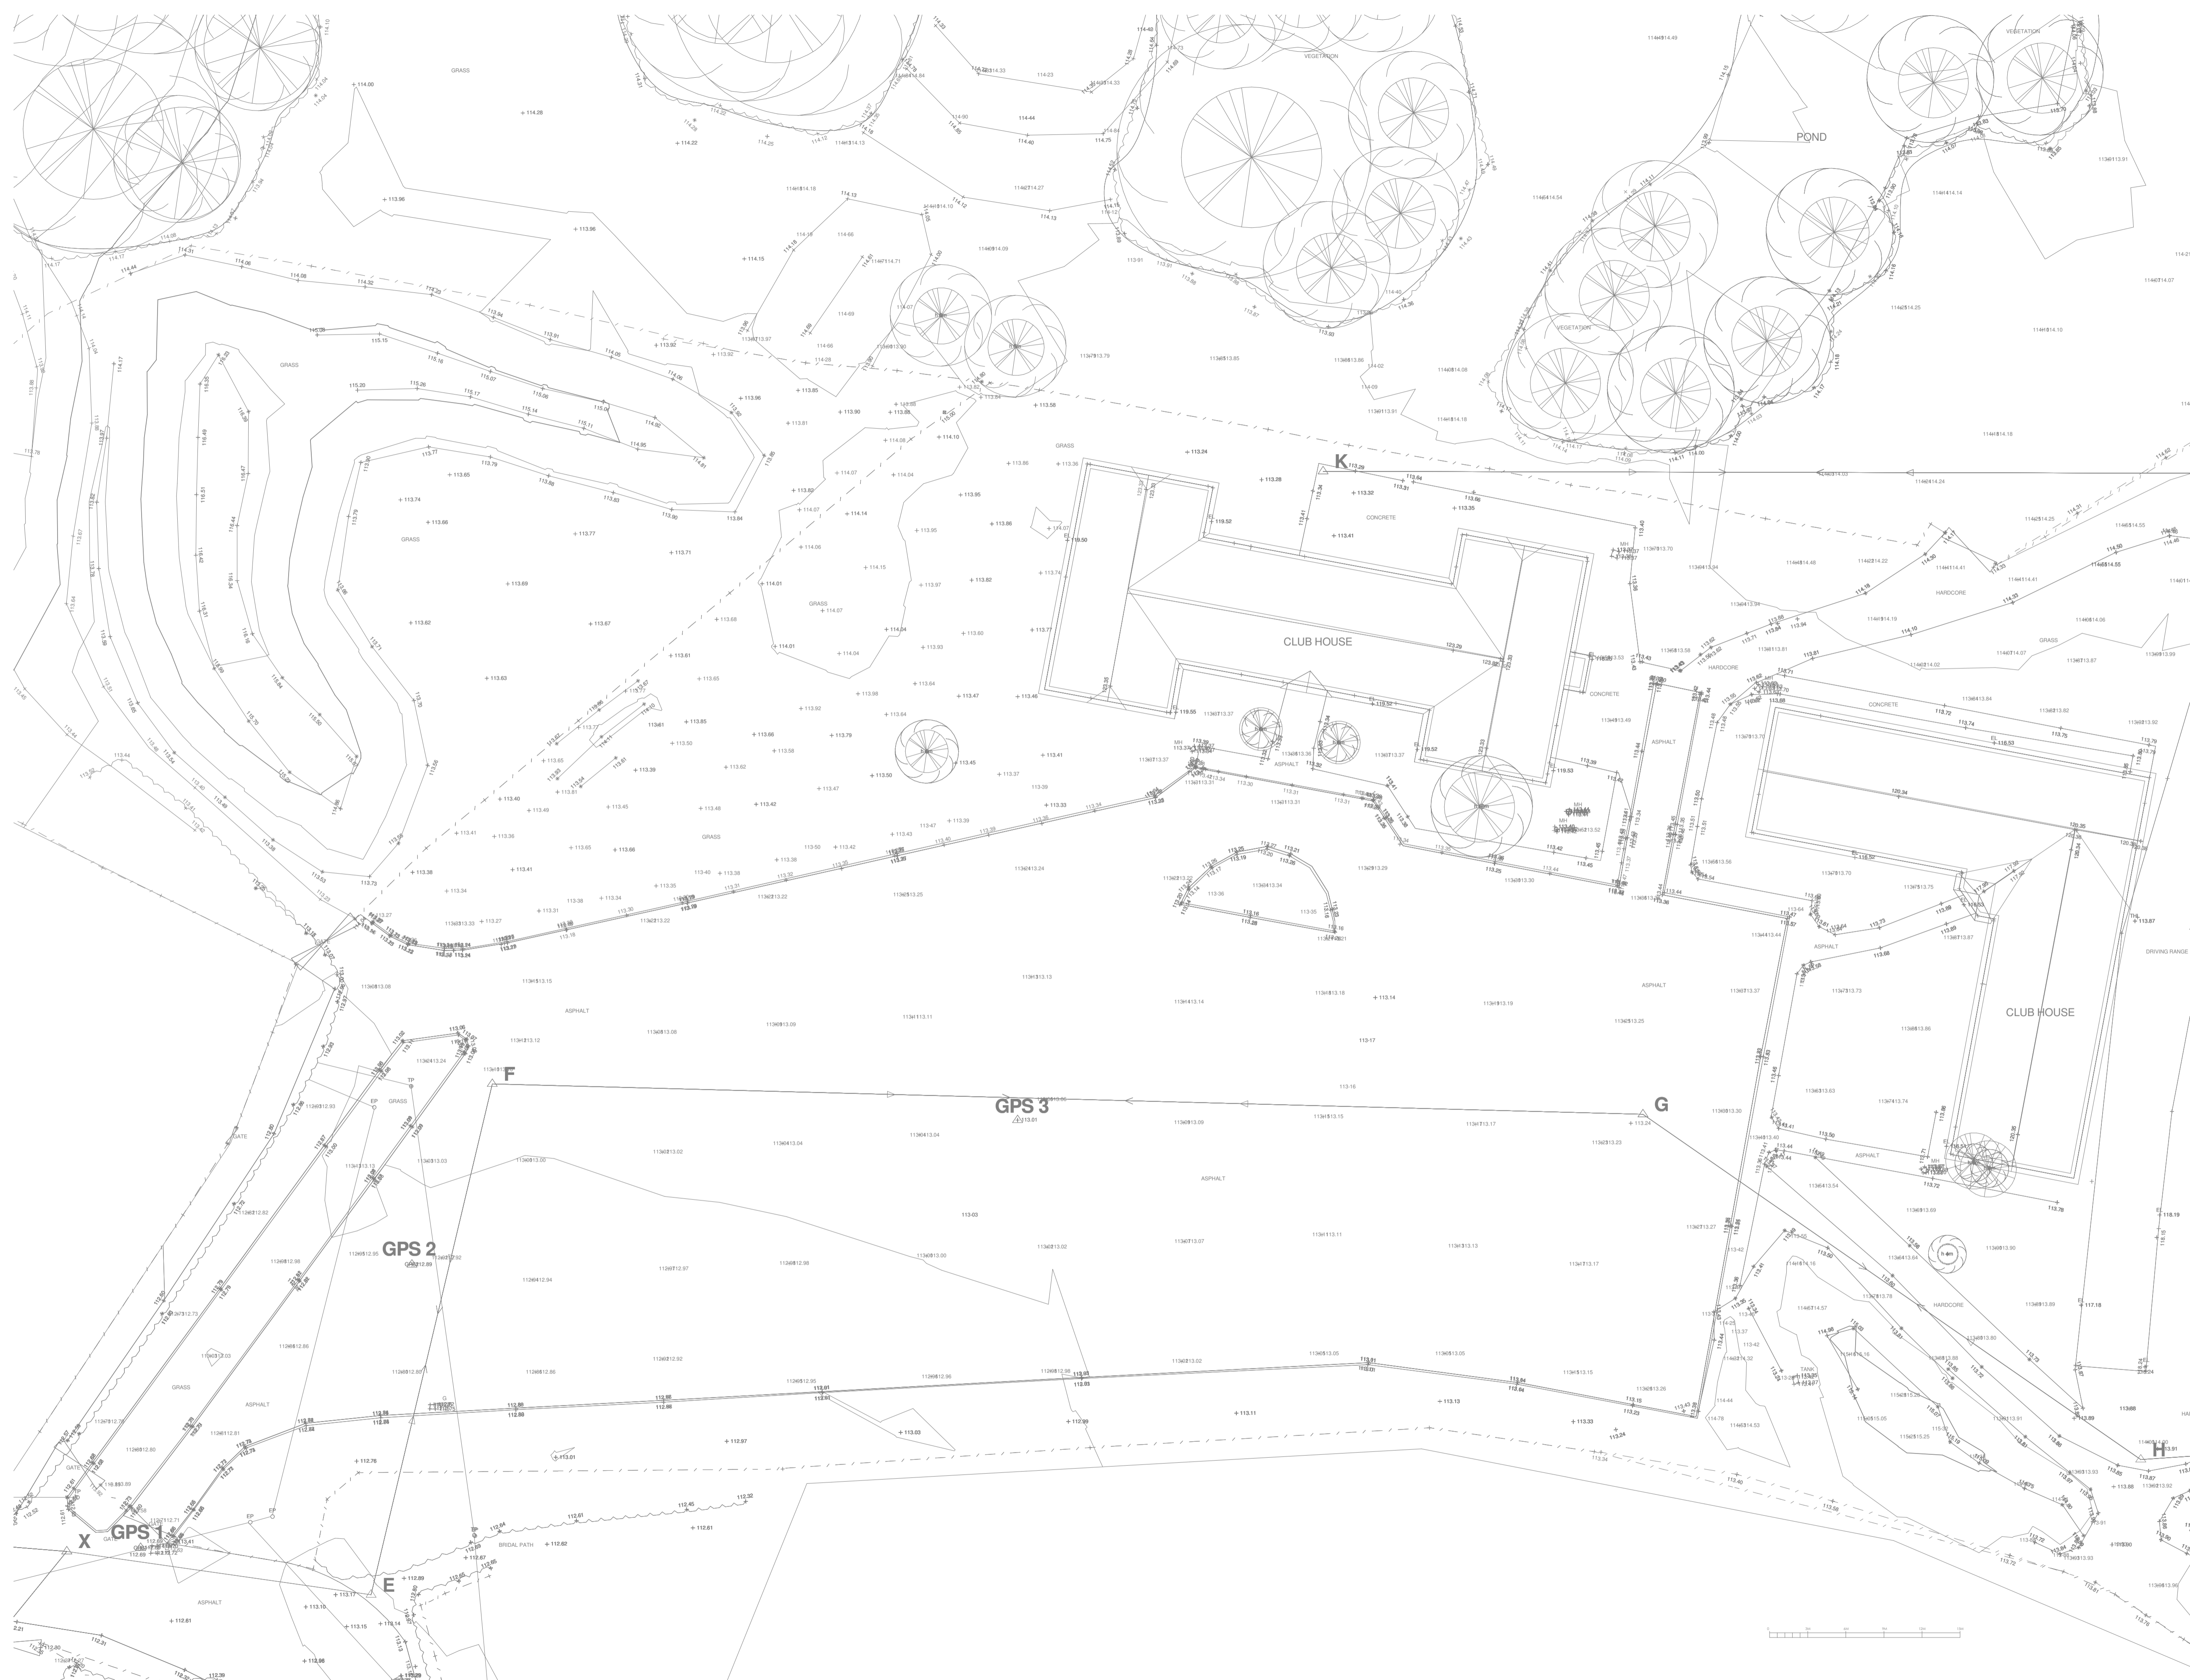

Survey - Zone D  
Scale - 1 : 250

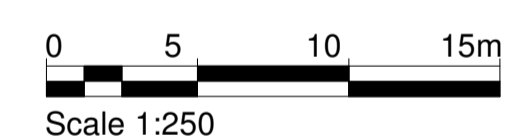

DATE	• 25/05/18	DRAWN	• LC
SCALE	• 1:250 @ A1	CHECKED	• JB

PROJECT  
**Thoulstone Eco Leisure Proposal**

DRAWING  
**Existing Survey Zone D**



12 CARPENTER STREET • PERTH • PH1 5LZ  
 01738 230360  
 WWW.TRAILARCHITECTS.CO.UK

DRAWING No. **16105-PL(90)016**